


# 409, 411, 413 WATKINS STREET

OWNER: URBAN REAL ESTATE INVESTMENT, INC.

SCALE 1" = 10'

FRONT ELEVATION

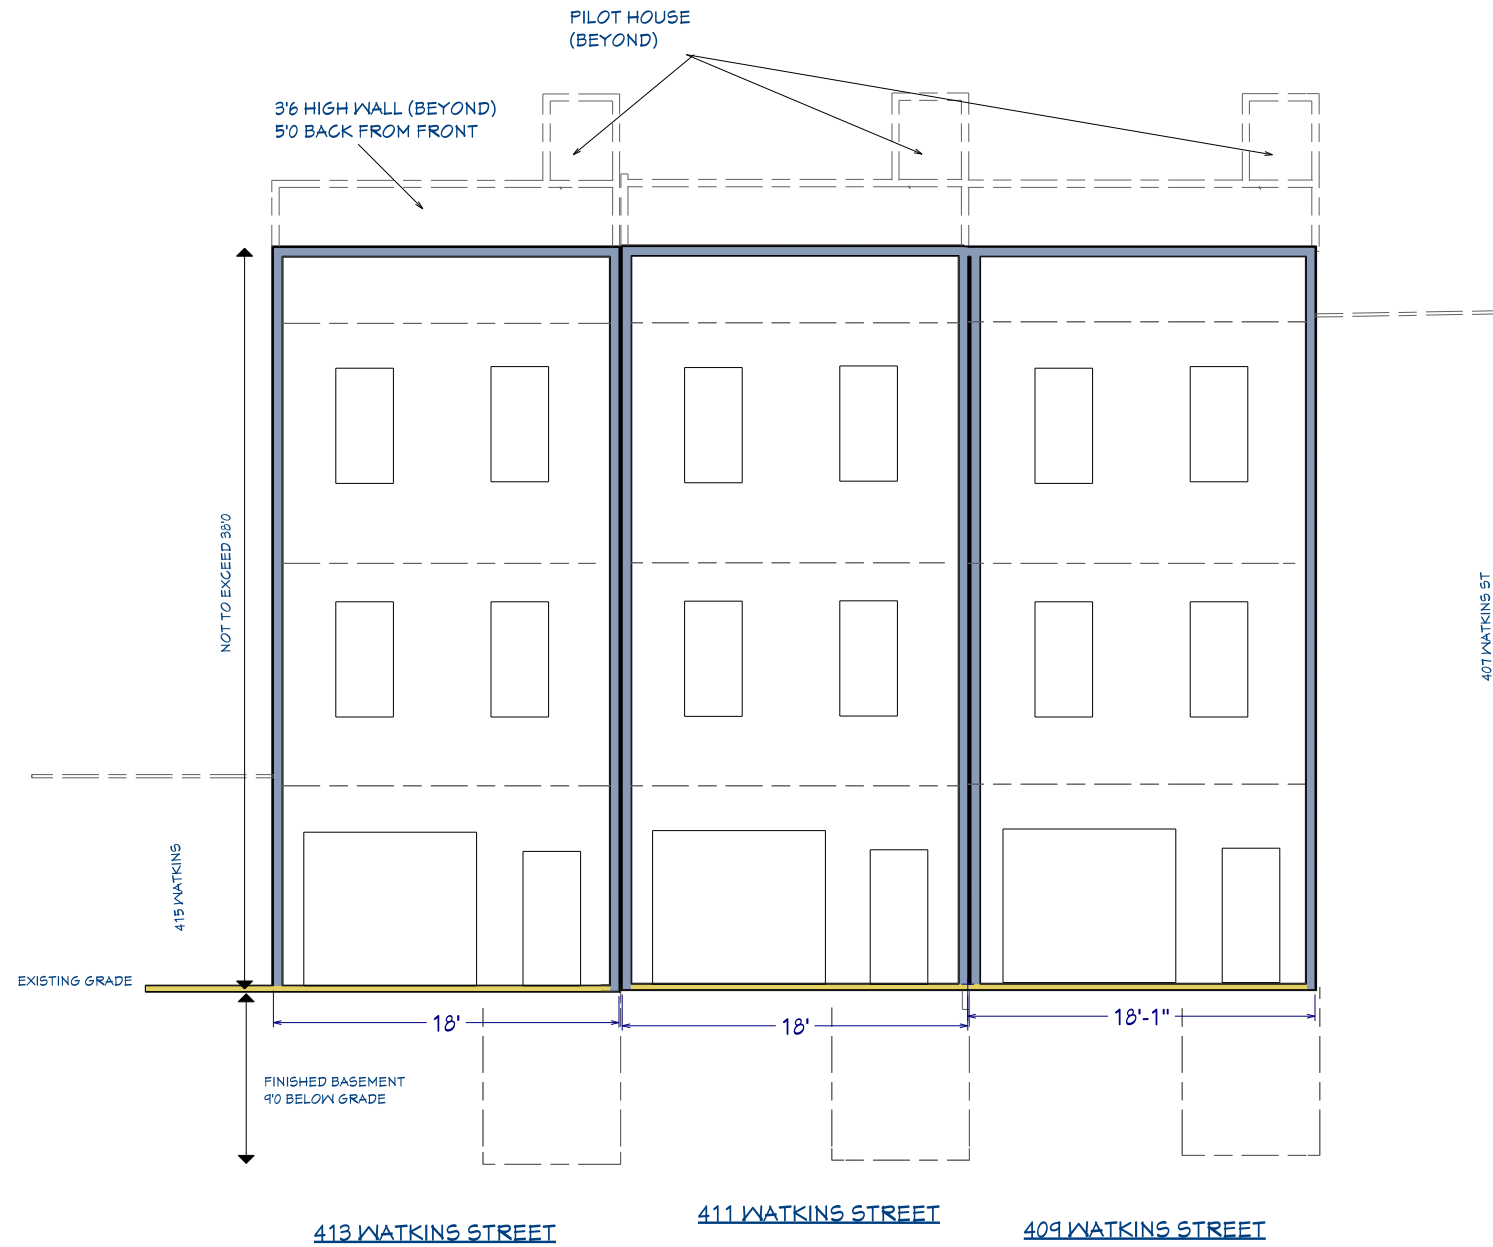

SIDE ELEVATION

