




**BASEMENT FLOOR PLAN**  
SCALE: 1/4"=1'-0"

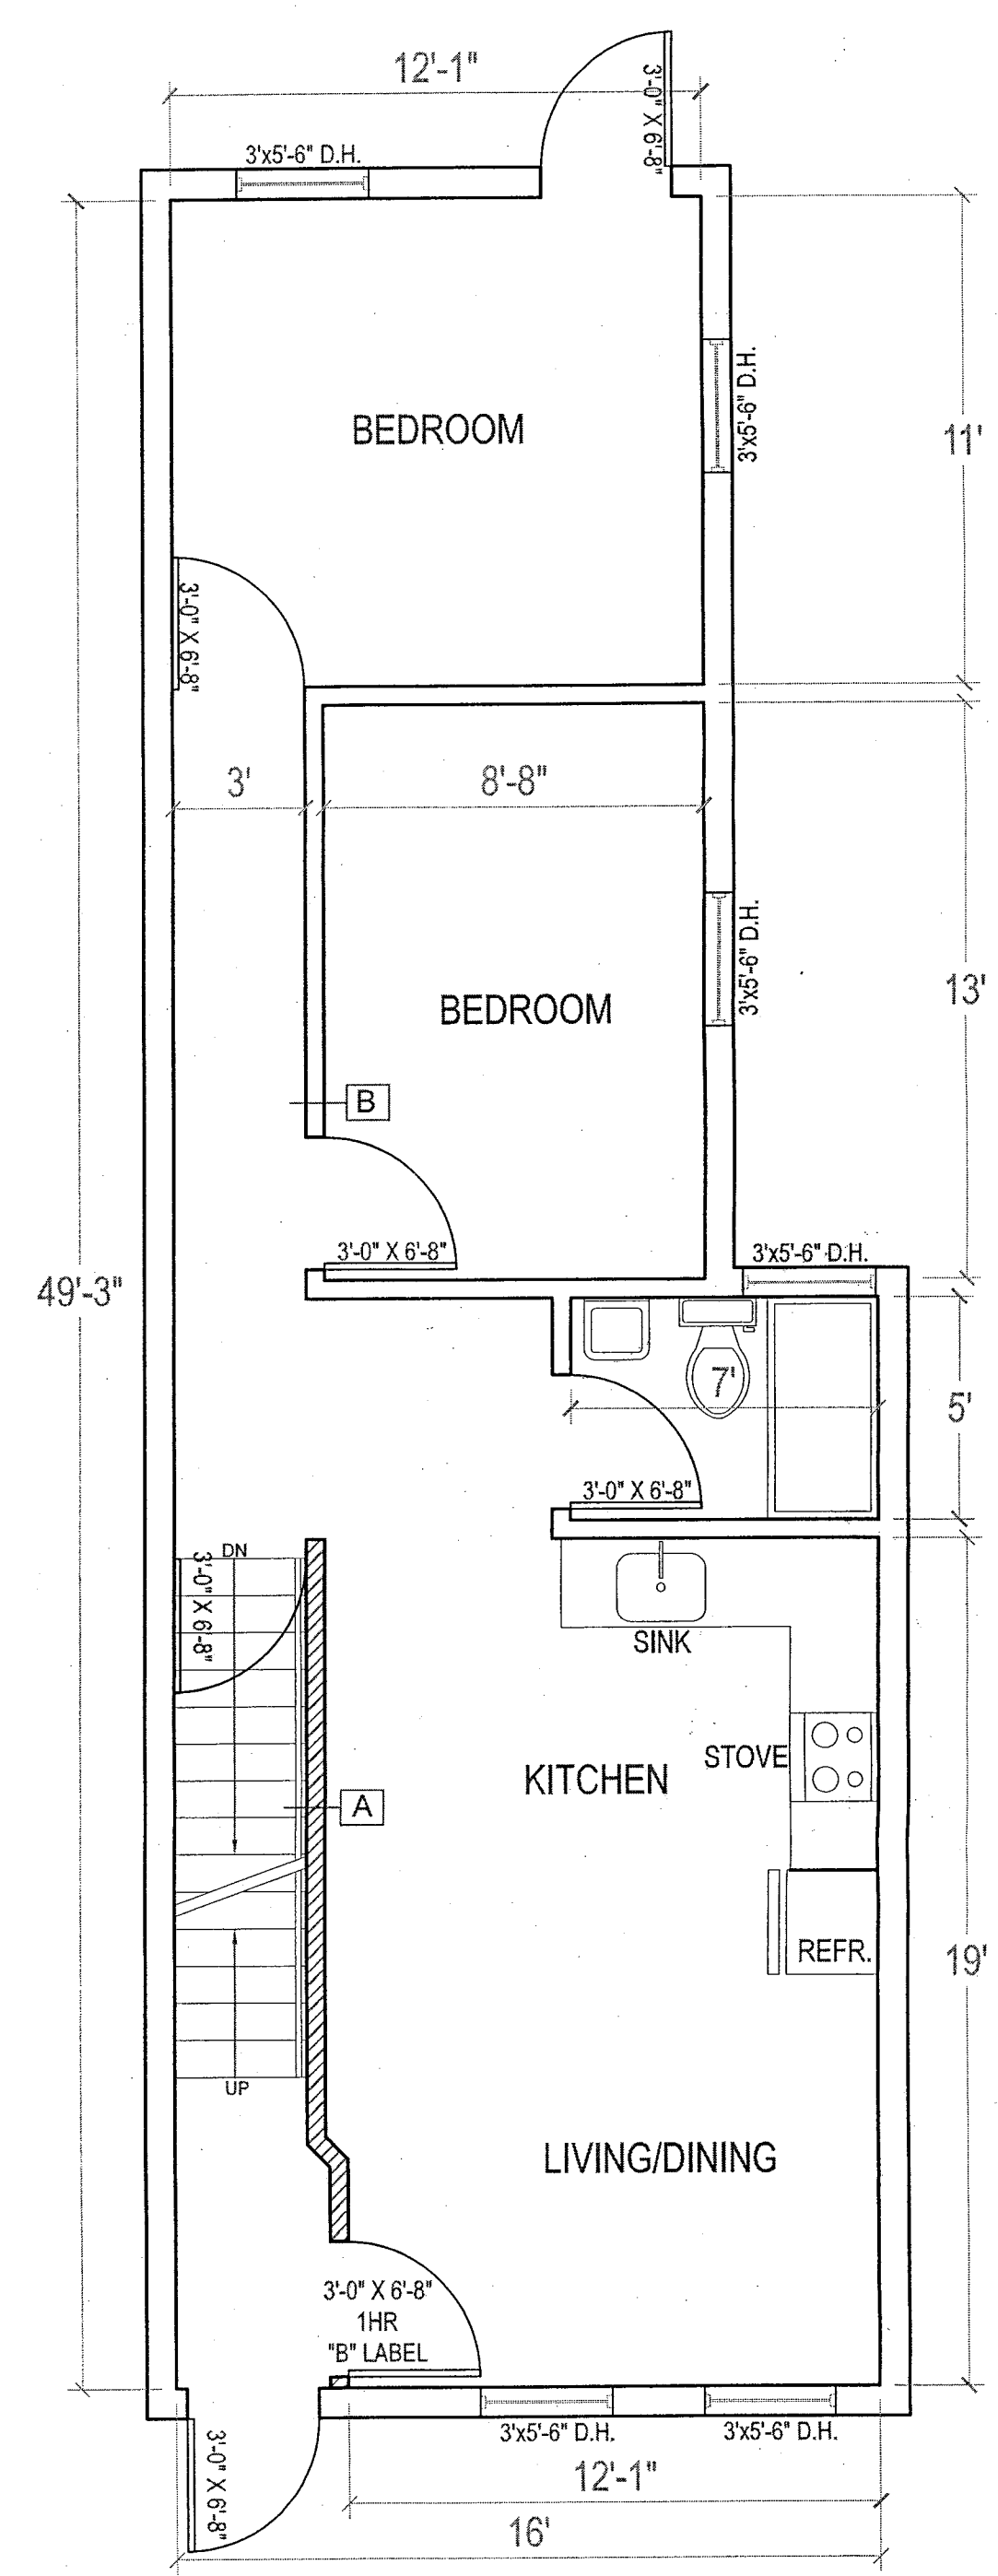


**1ST FLOOR PLAN**  
SCALE: 1/4"=1'-0"

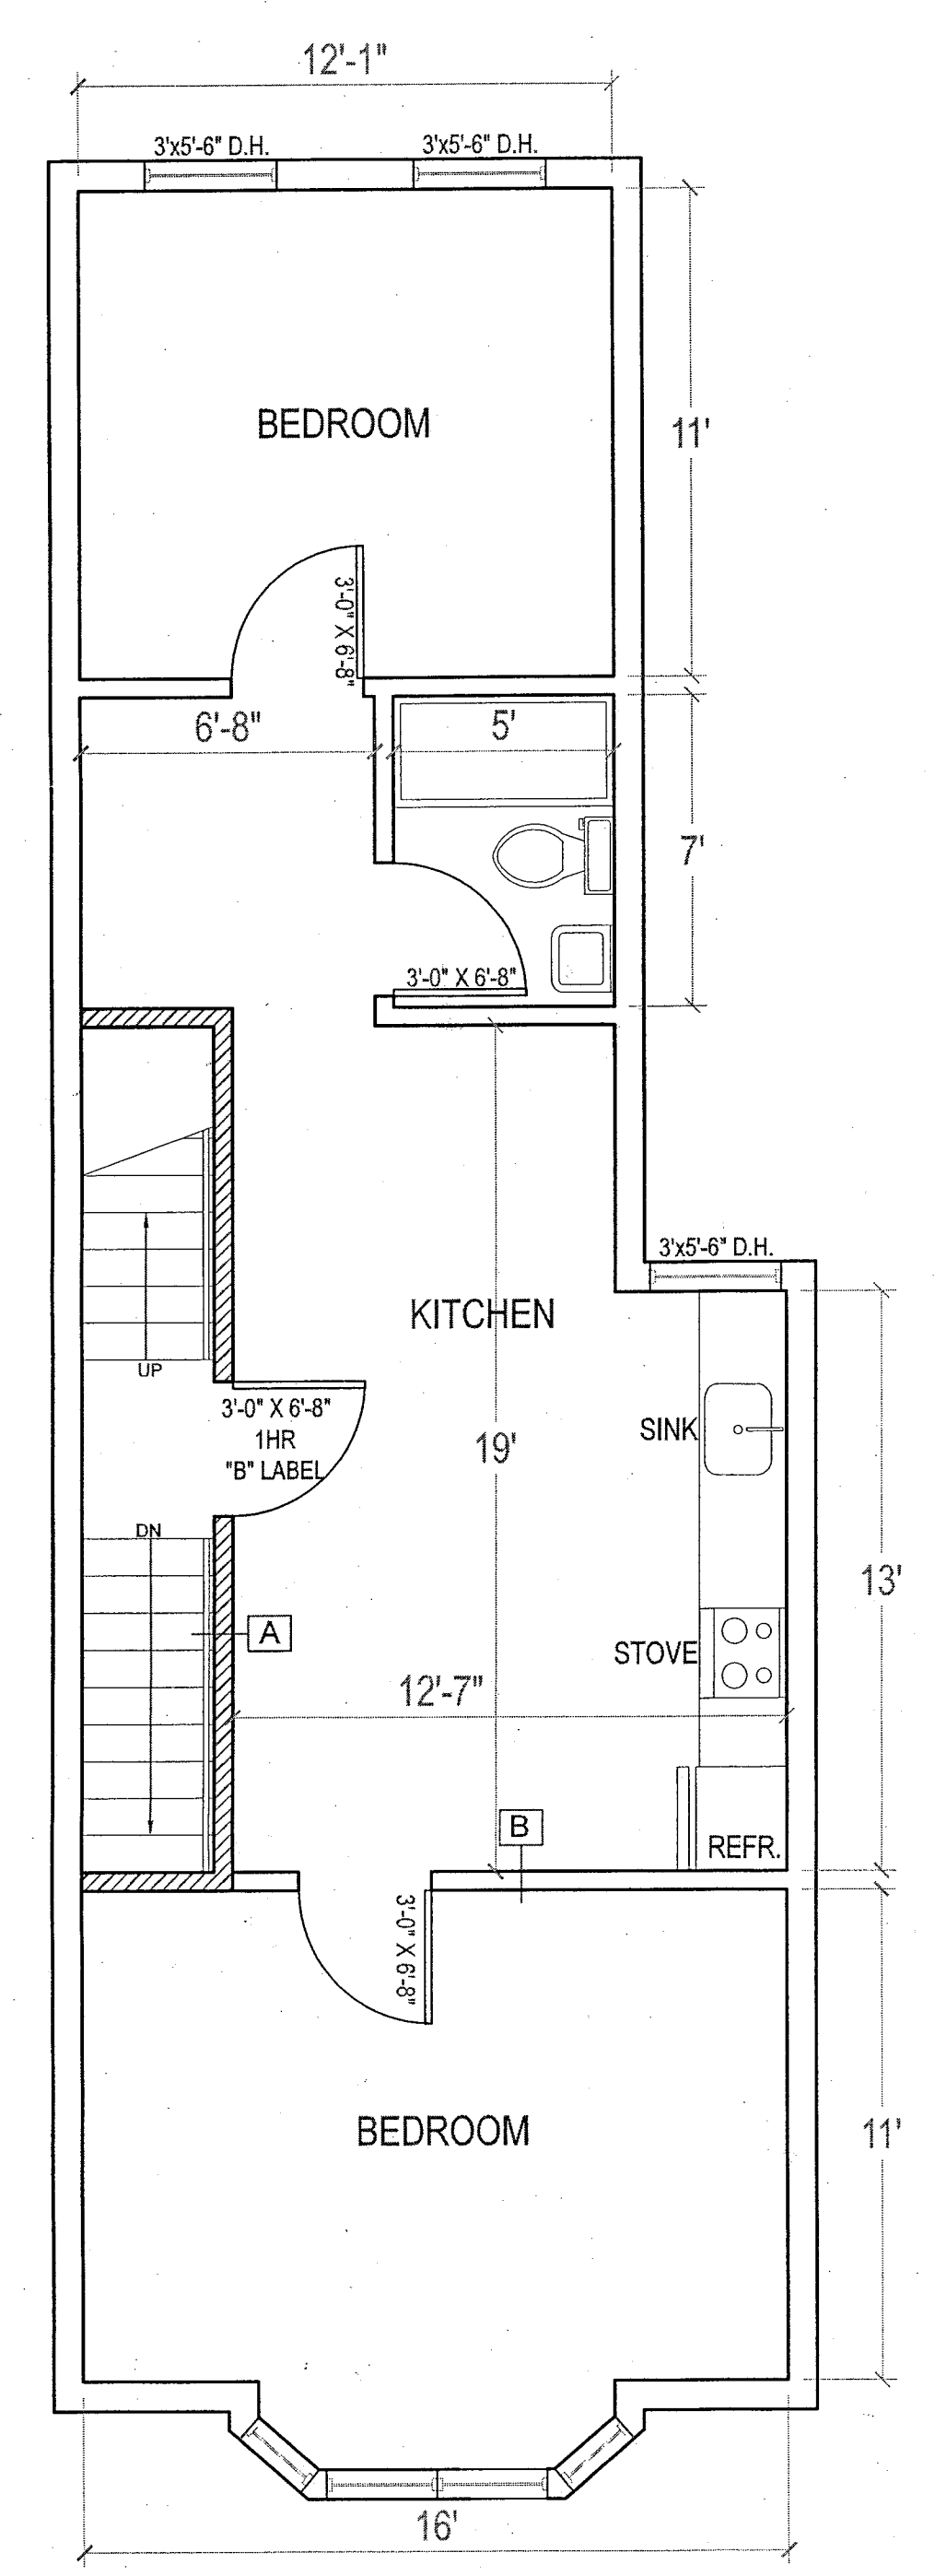

**2ND FLOOR PLAN**  
SCALE: 1/4"=1'-0"

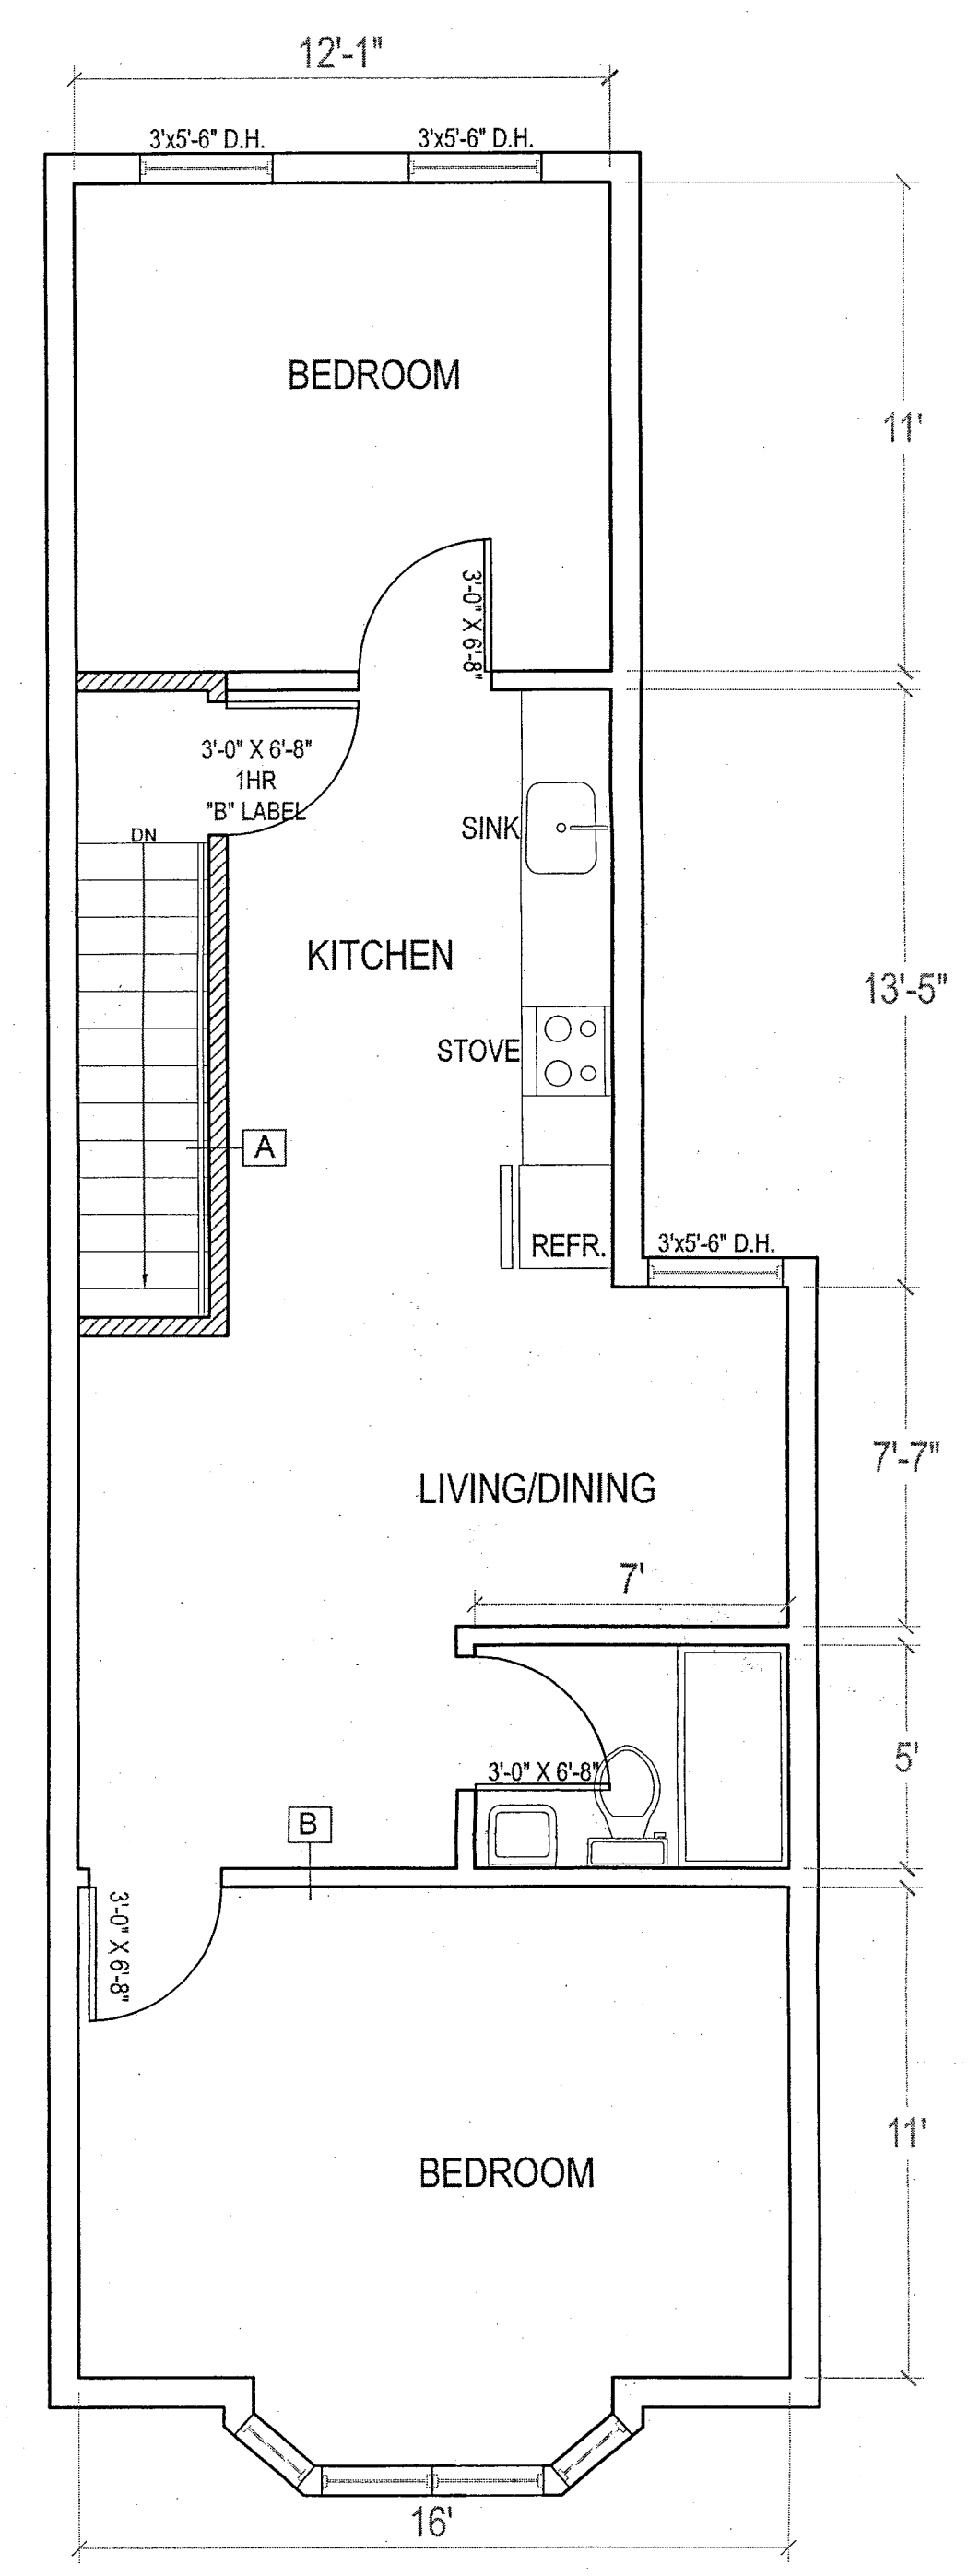

**3RD FLOOR PLAN**  
SCALE: 1/4"=1'-0"

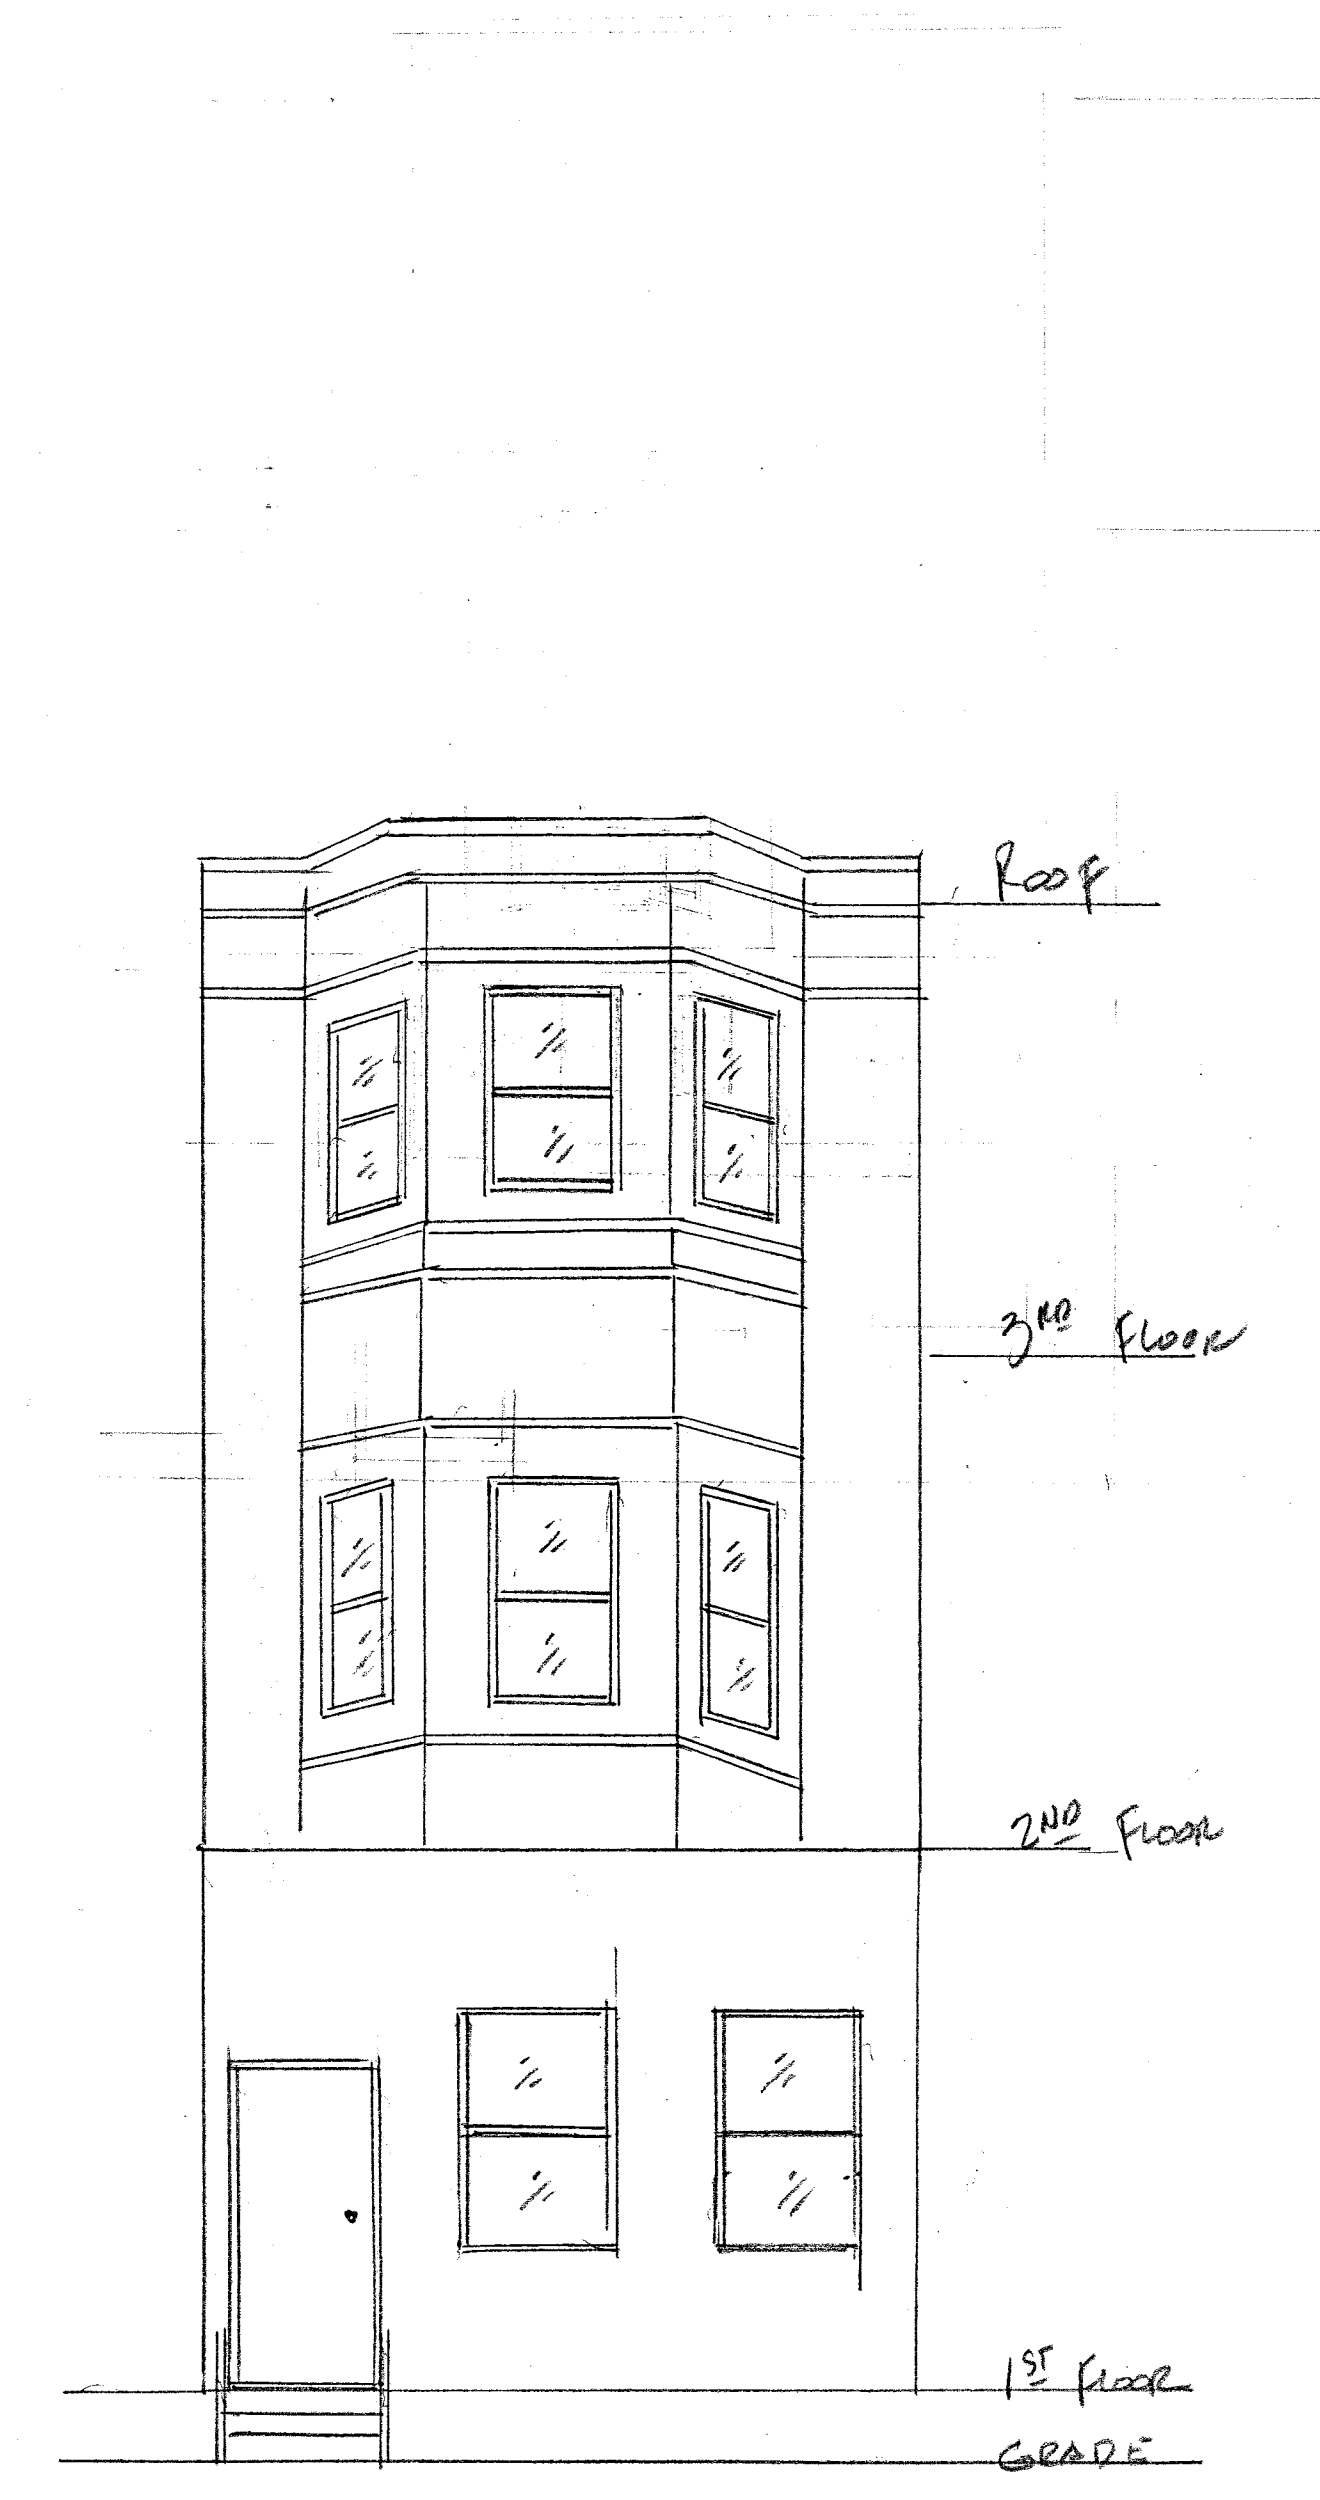

**FRONT ELEVATION**  
SCALE 1/4"=1'-0"

1705 S. 5<sup>TH</sup> ST  
PHILADELPHIA, PA