


SITE / PLOT PLAN
 SCALE 1/8" = 1'-0"

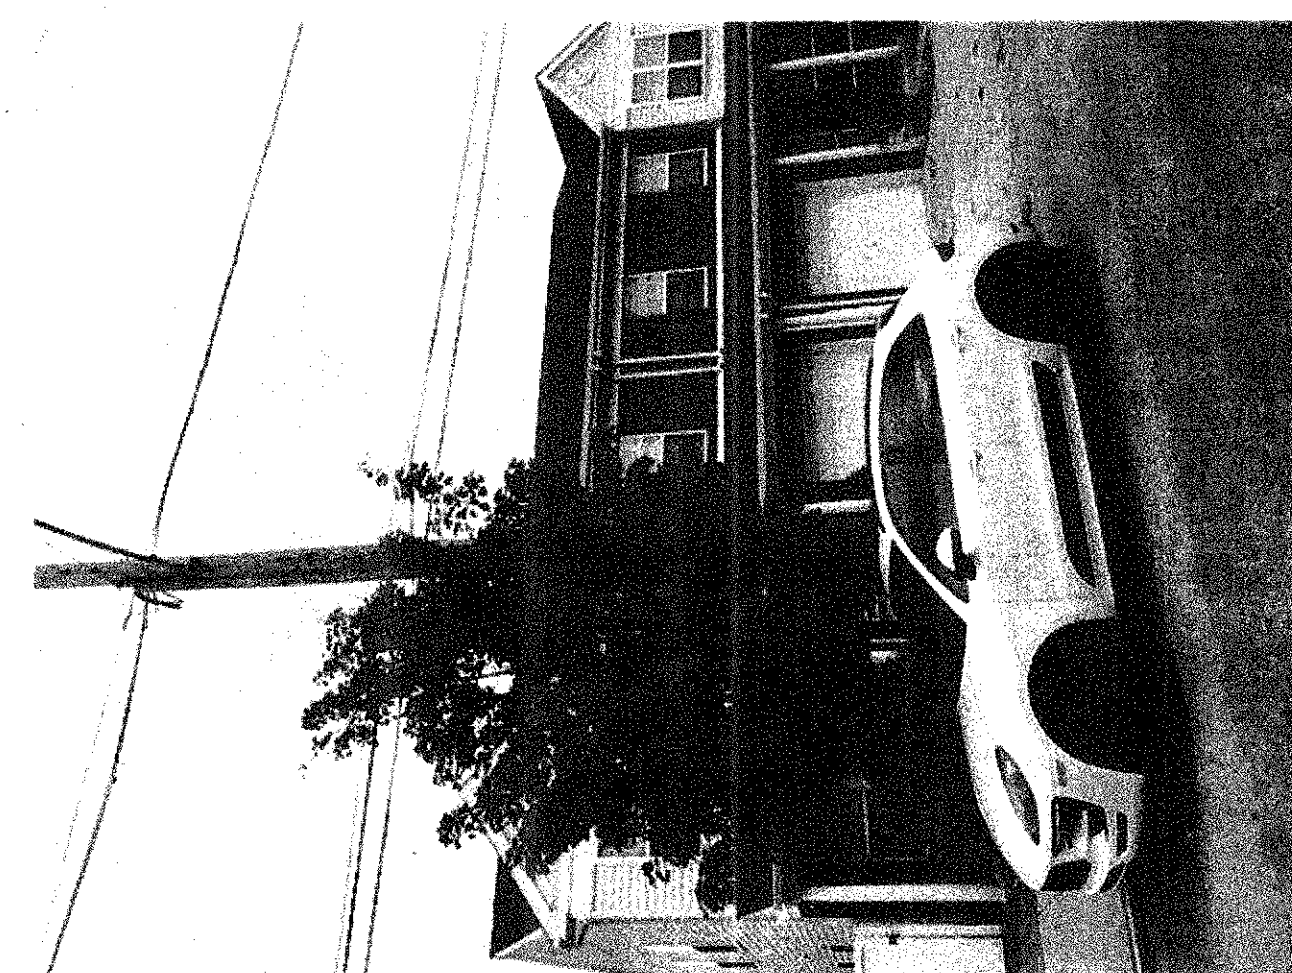

PROPOSED SITE DEVELOPMENT / SFD 1305 SOUTH 5TH ST, PHILA, PA		
SCALE:	SITE PLAN	DRAWN BY:
DATE:		REVISED:
DRAWINGS PREPARED BY: MURRAY DRAFTING & DESIGN SVC. 760 SOUTH 18TH ST, PHILA, PA 19146		of
DRAWN FOR:		DRAWING NO.