
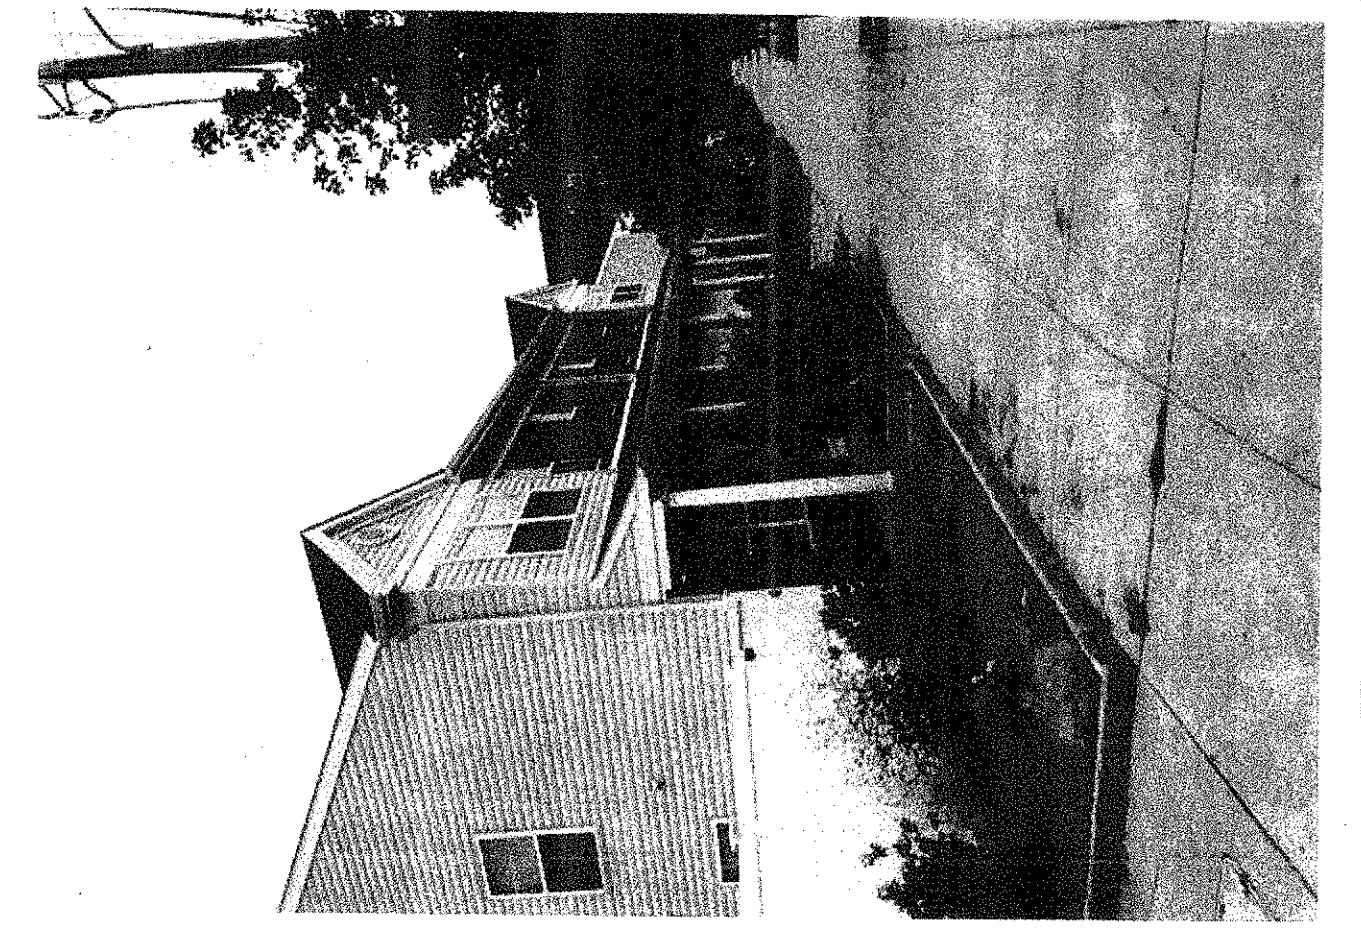


SOUTH 5TH STREET (10-22-10)
10-22-10

SITE / PLOT PLAN
SCALE 1/8" = 1'-0"

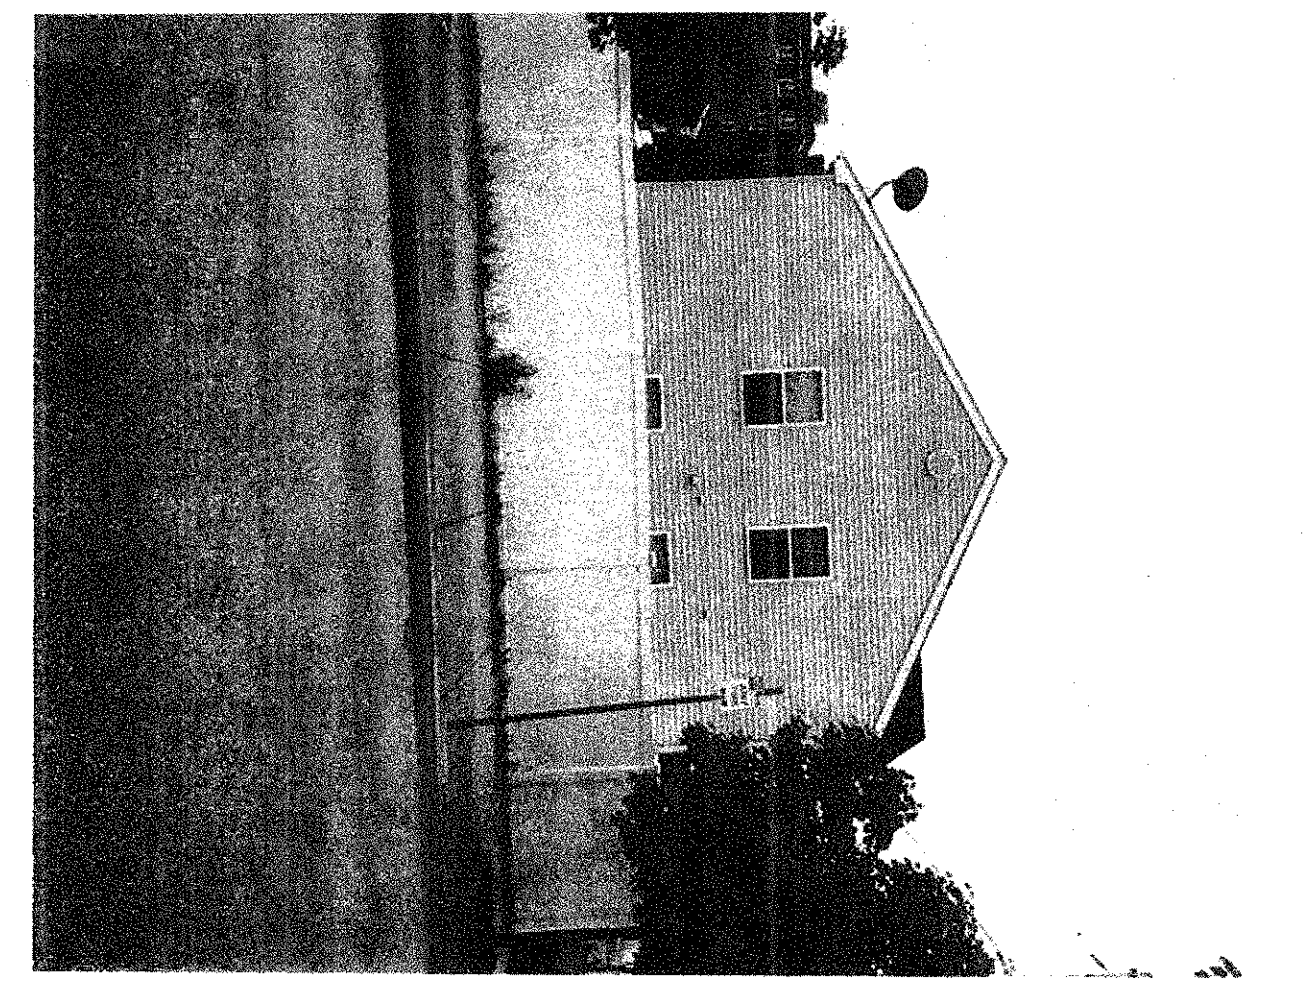

EXST CONDITIONS, SINGLE FAMILY DWLG 1305 SOUTH 5TH ST, PHILA, PA		
SCALE:	SITE PLAN	DRAWN BY:
DATE:		REVISED:
DRAWINGS PREPARED BY: MURRAY DRAFTING & DESIGN SVC 760 SOUTH 18TH ST, PHILA, PA 19146		OF
DRAWN FOR:		DRAWING NO.