




PROPOSED BASEMENT PLAN
SCALE: 1/4" = 1'-0"

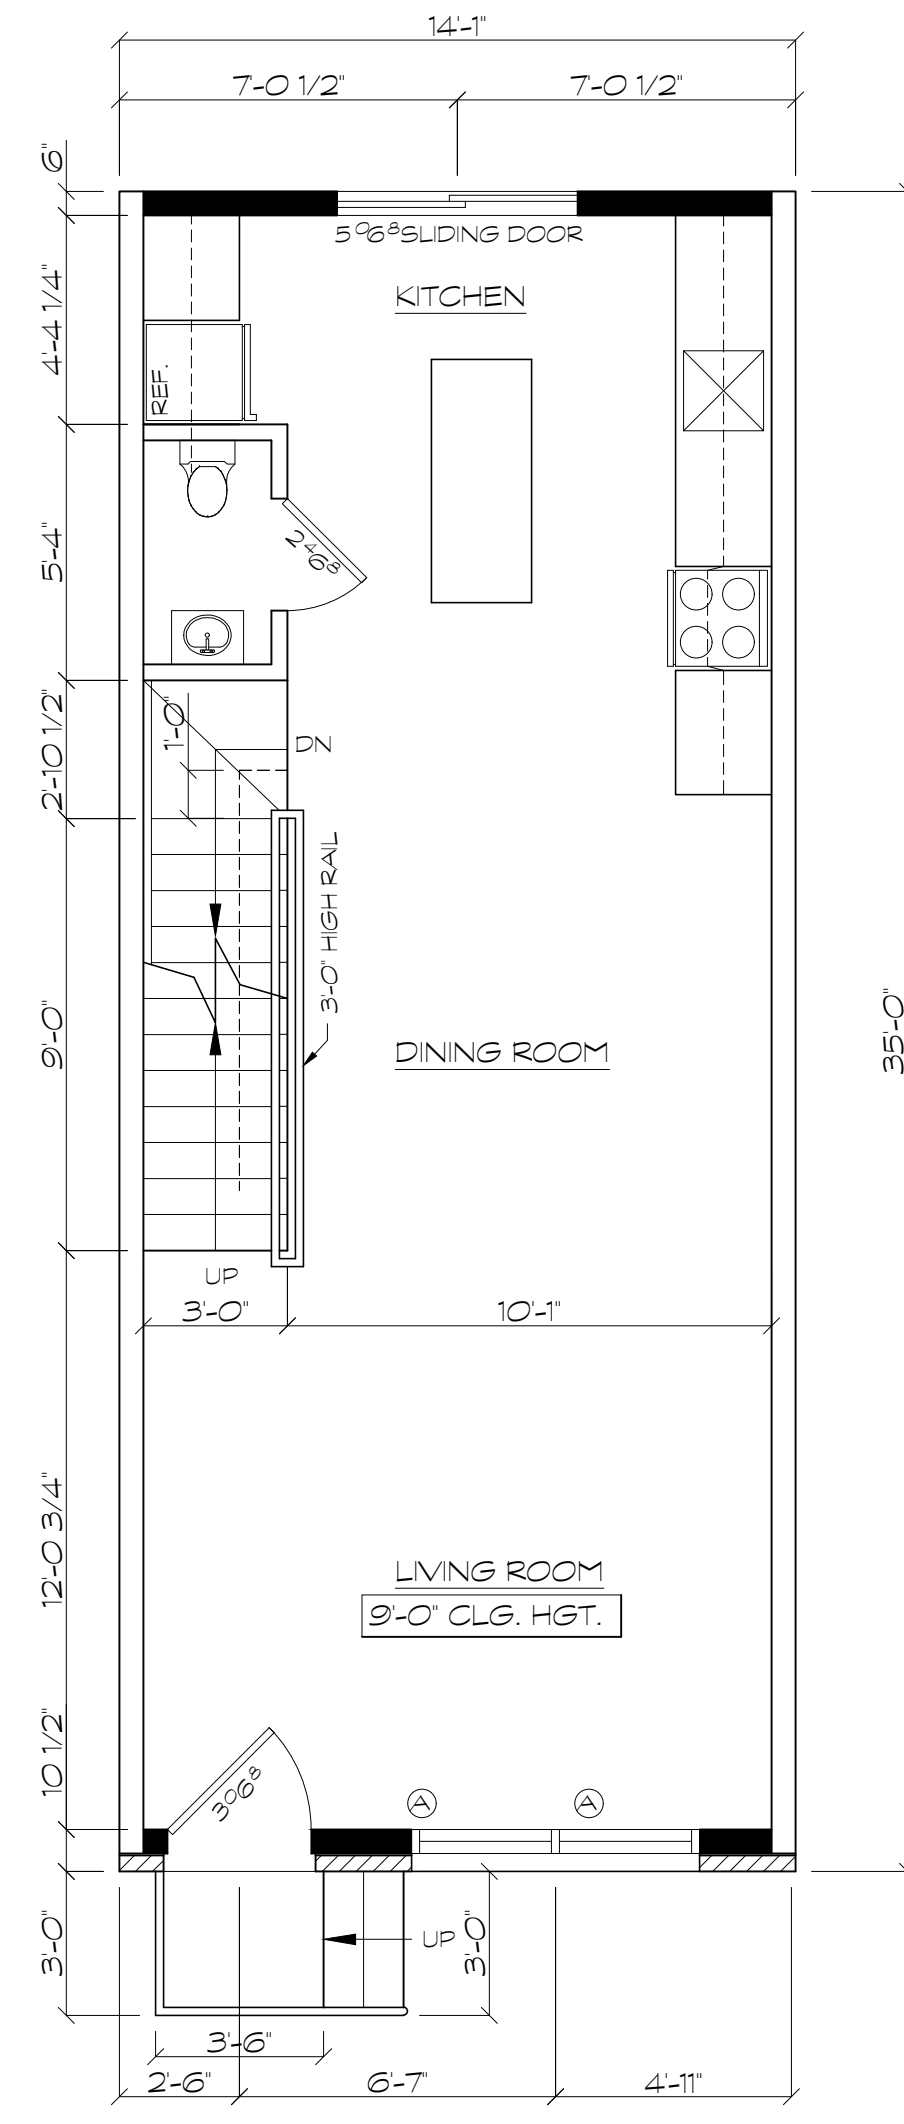


PROPOSED FIRST FLOOR PLAN
SCALE: 1/4" = 1'-0"

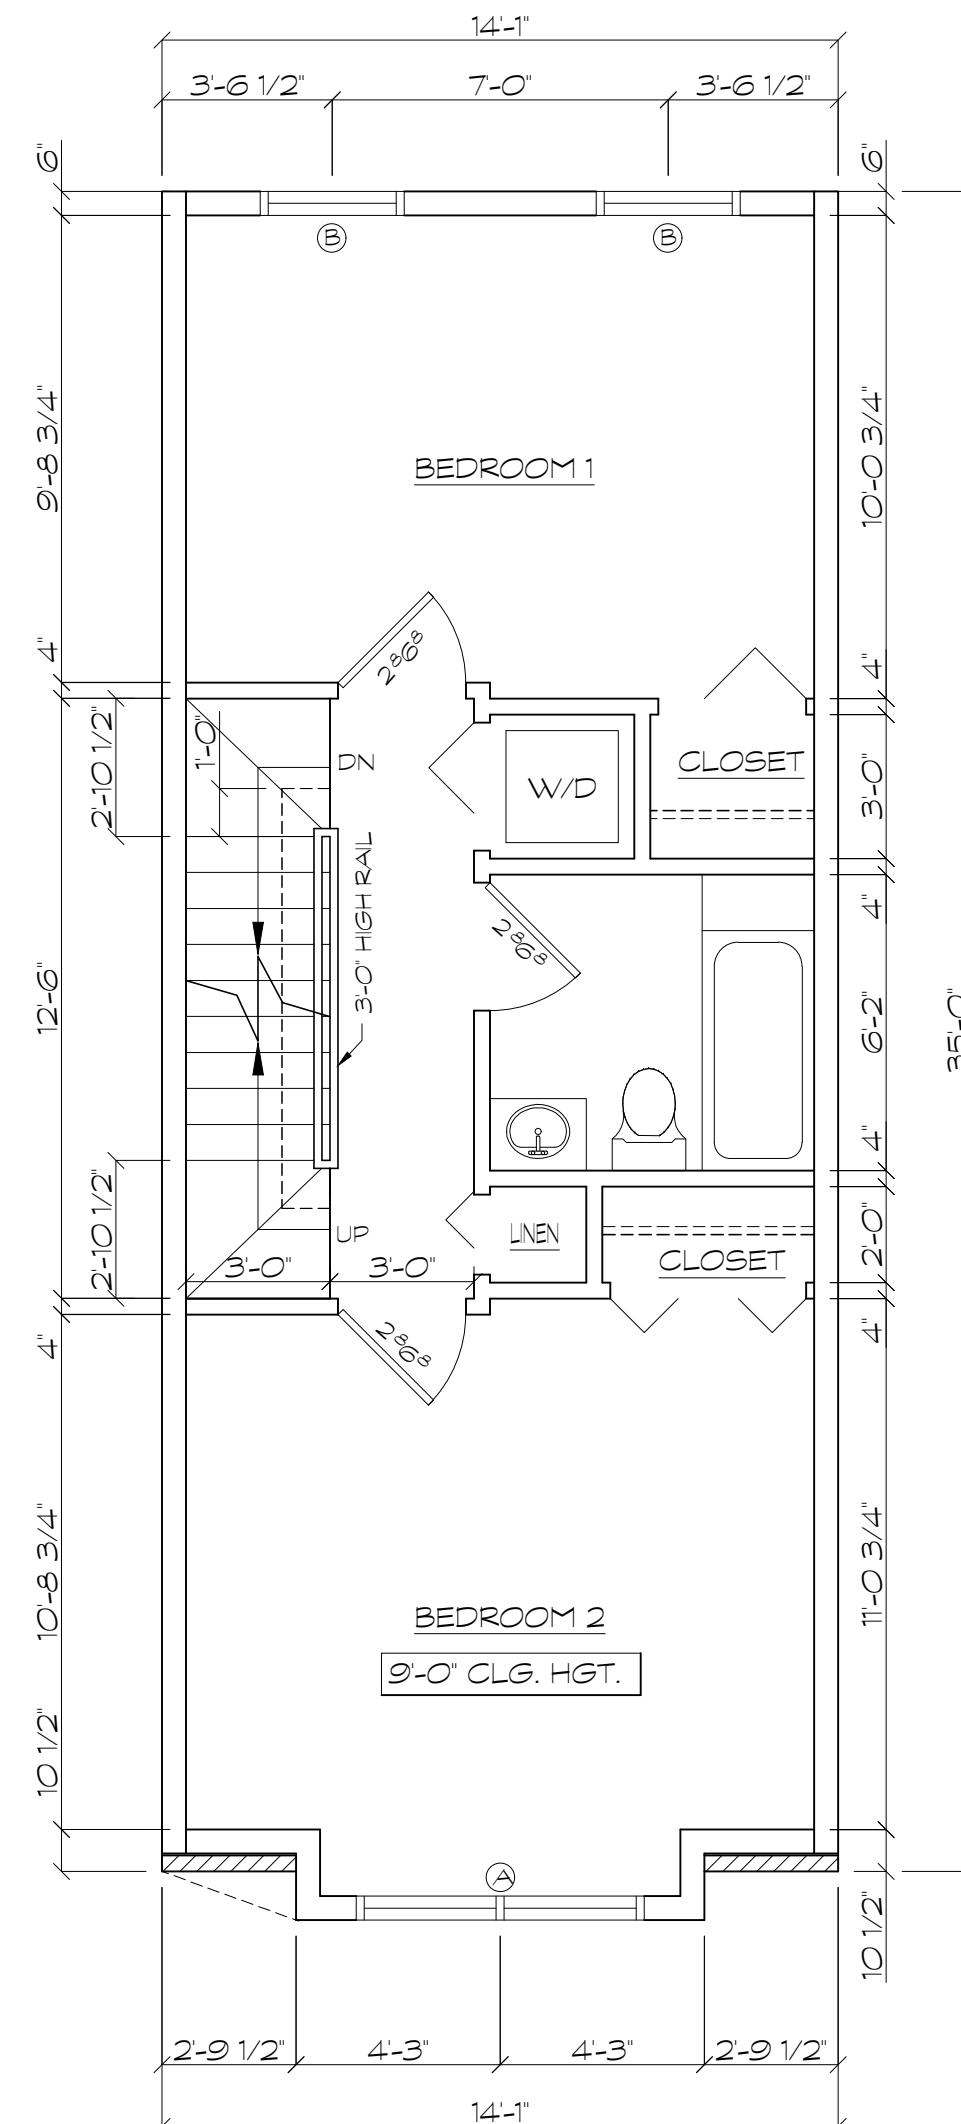

PROPOSED SECOND FLOOR PLAN
SCALE: 1/4" = 1'-0"

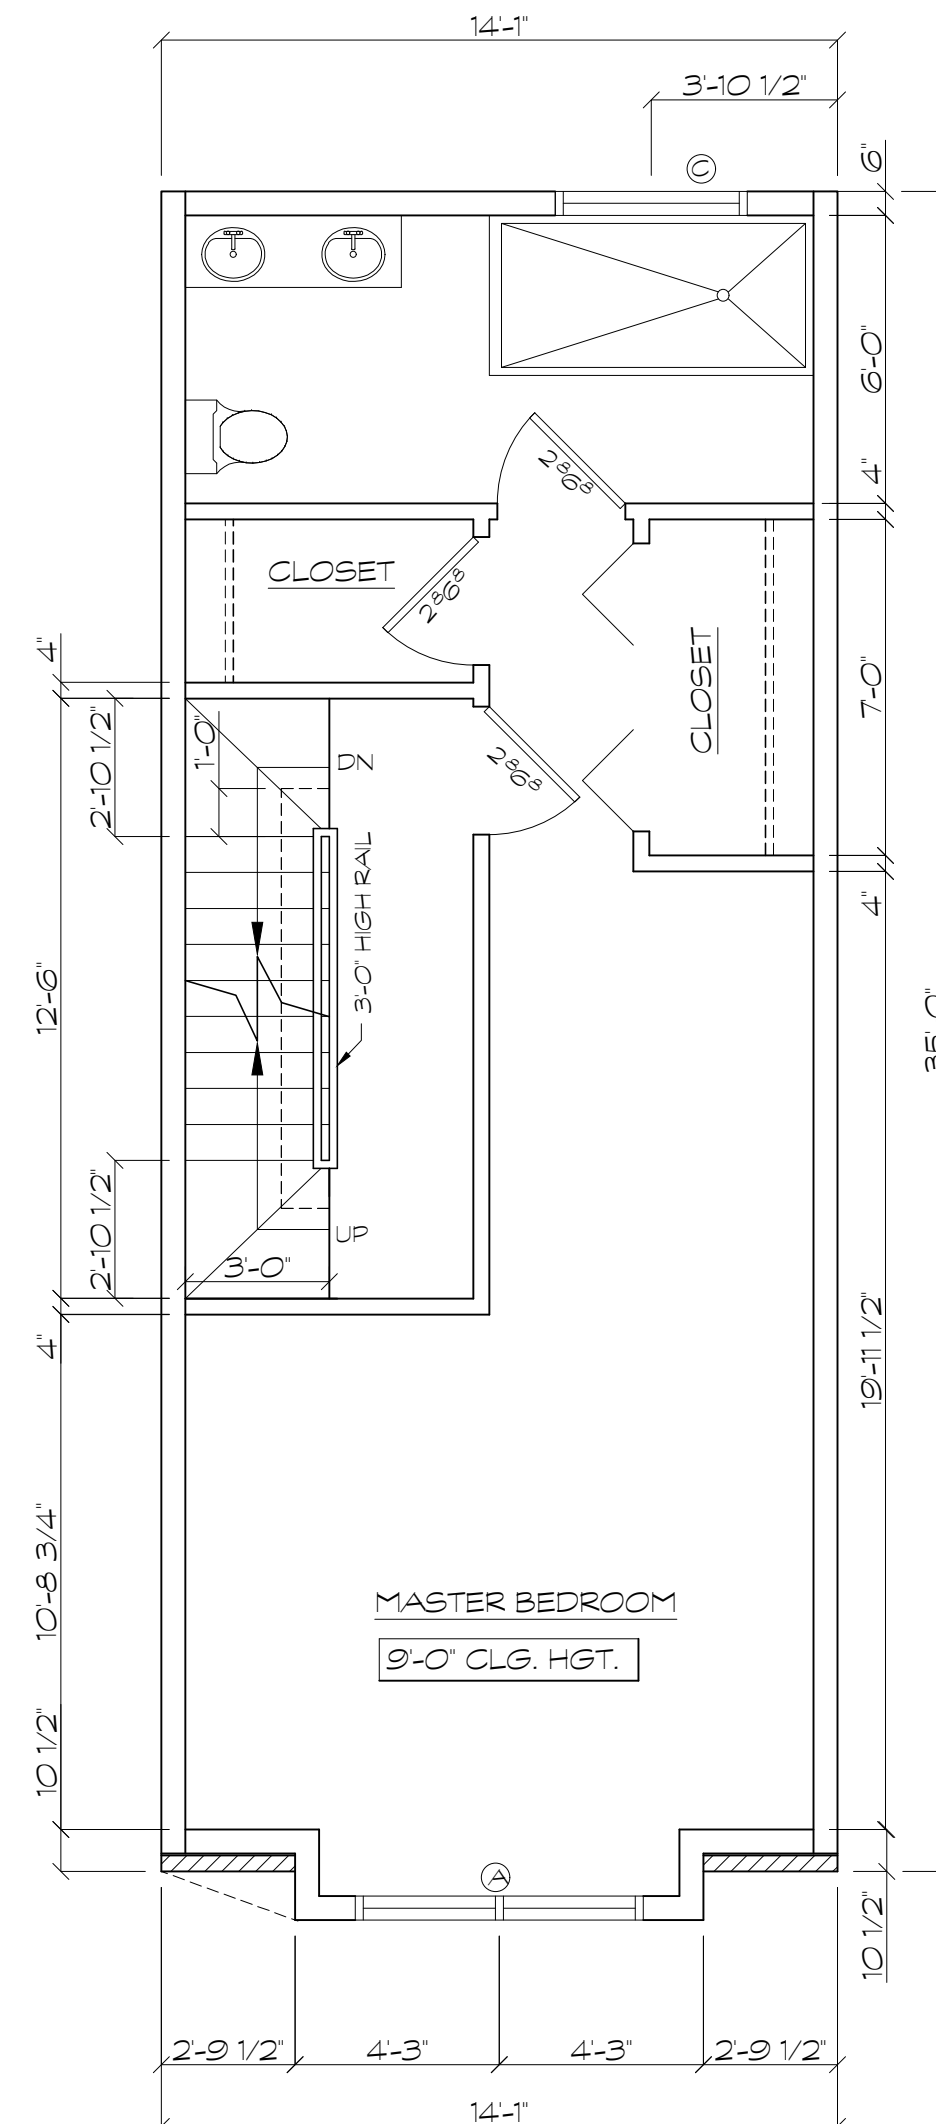

PROPOSED THIRD FLOOR PLAN
SCALE: 1/4" = 1'-0"

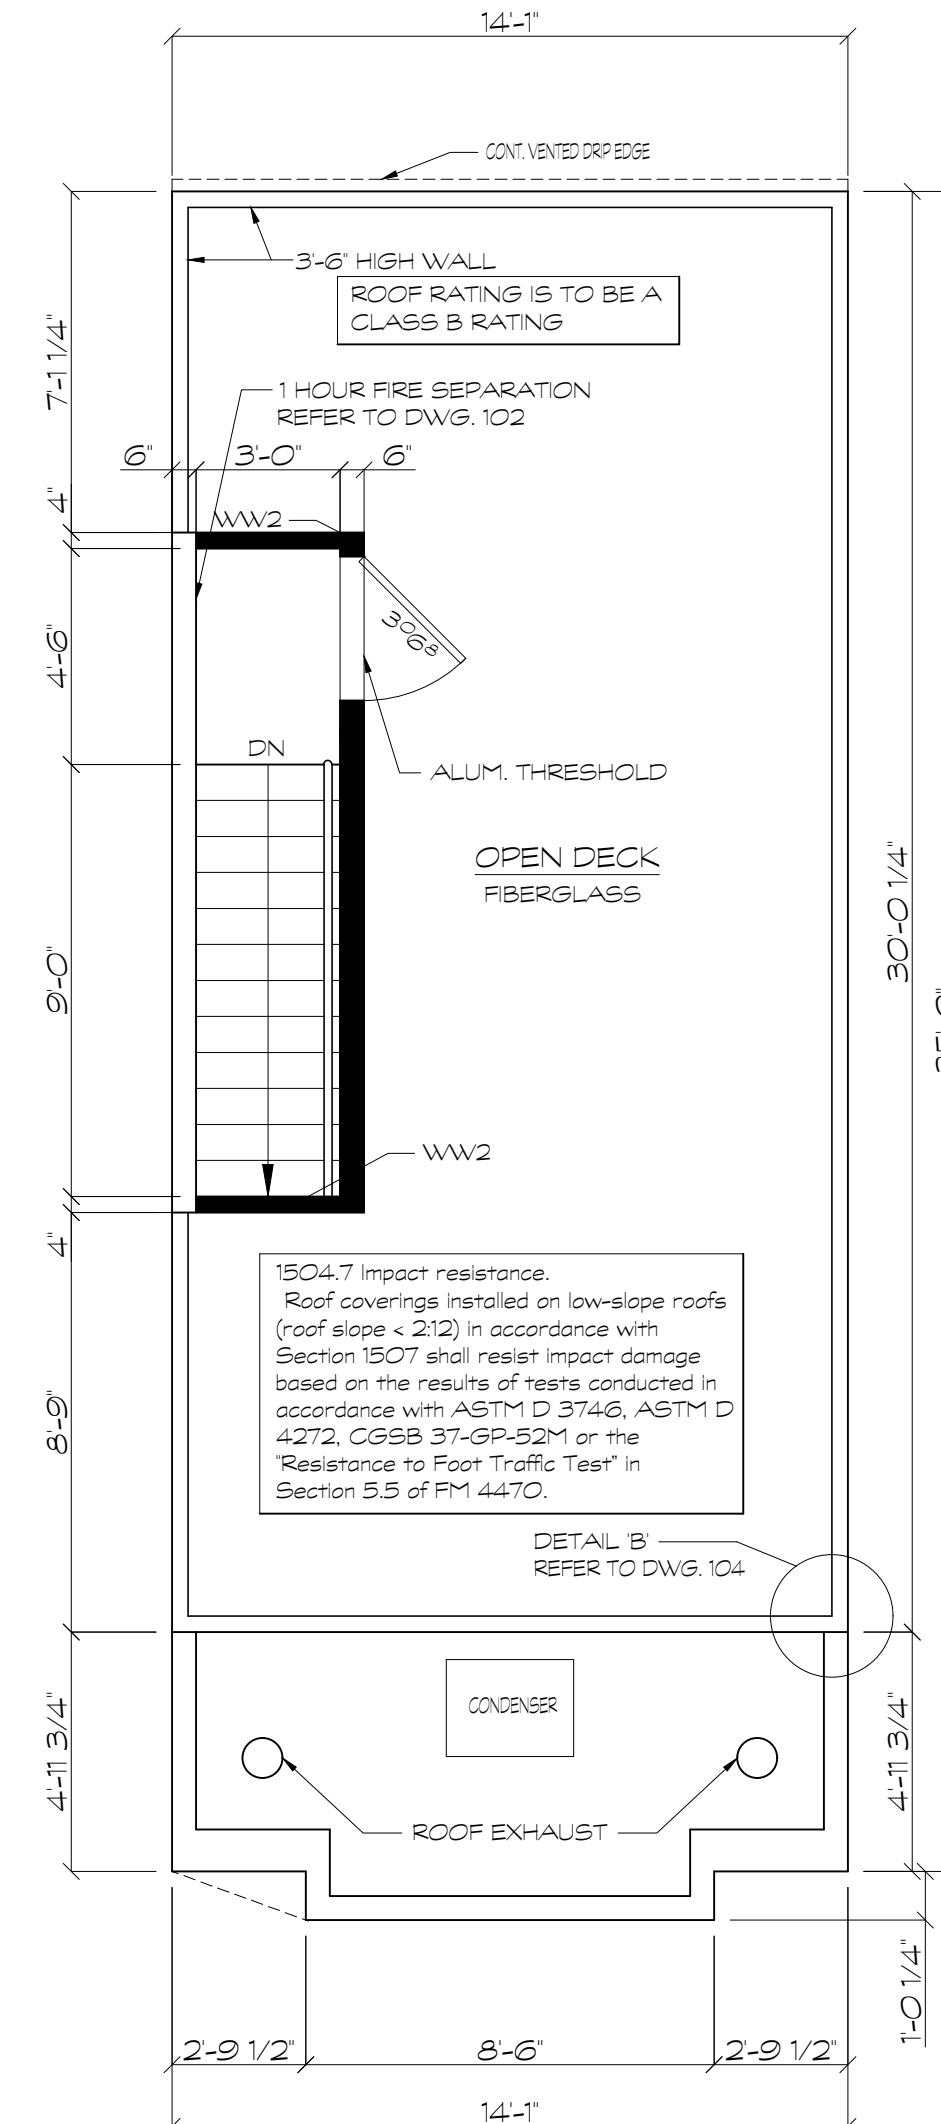

PROPOSED ROOFTOP DECK
SCALE: 1/4" = 1'-0"

DRAWING TITLE:

FLOOR PLANS & NOTES

DEBORAH V. ANDERSON, R.A., P.P., P.W.S.
N.J. ARCHITECT'S LIC. NO. 07807
PA. ARCHITECT'S LIC. NO. 05450-Y


DEBORAH V. ANDERSON
ARCHITECT/PLANNER/PROFESSIONAL - WETLAND SCIENTIST
13 OHIO TRAIL - MEDFORD, NJ 08055

DRN. BY: C.W.H.

CHKD. BY: P.T.

SCALE: AS NOTED

SIGNATURE & SEAL

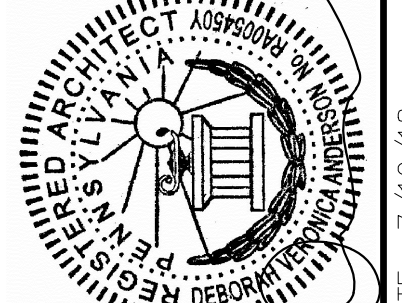

DATE: 7/12/18

PROJECT TITLE:

URBAN REAL ESTATE INVESTMENT
410 MOORE STREET
PHILADELPHIA, PA.

10/6/18	REV. AS PER CLIENT
7/20/18	REV. AS PER CLIENT
7/19/18	REV. AS PER CLIENT
DATE	REVISION

JOB NO. 18-0238