




Basement Level

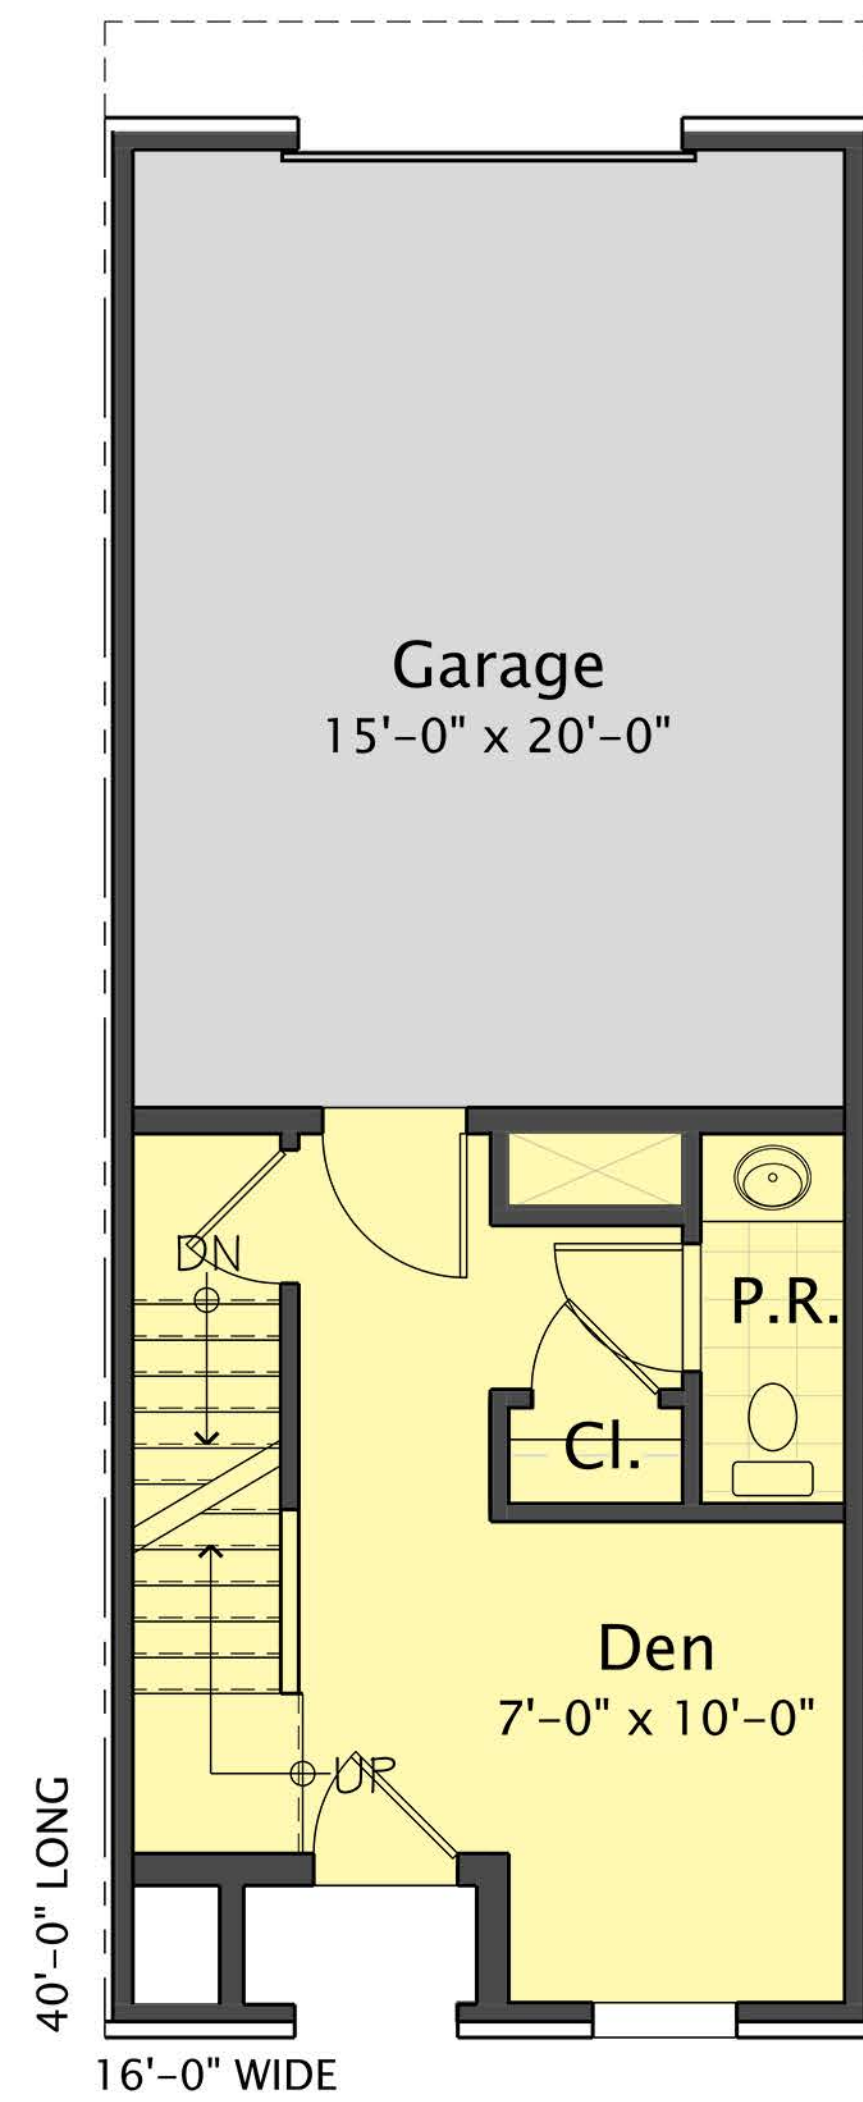


Ground Level

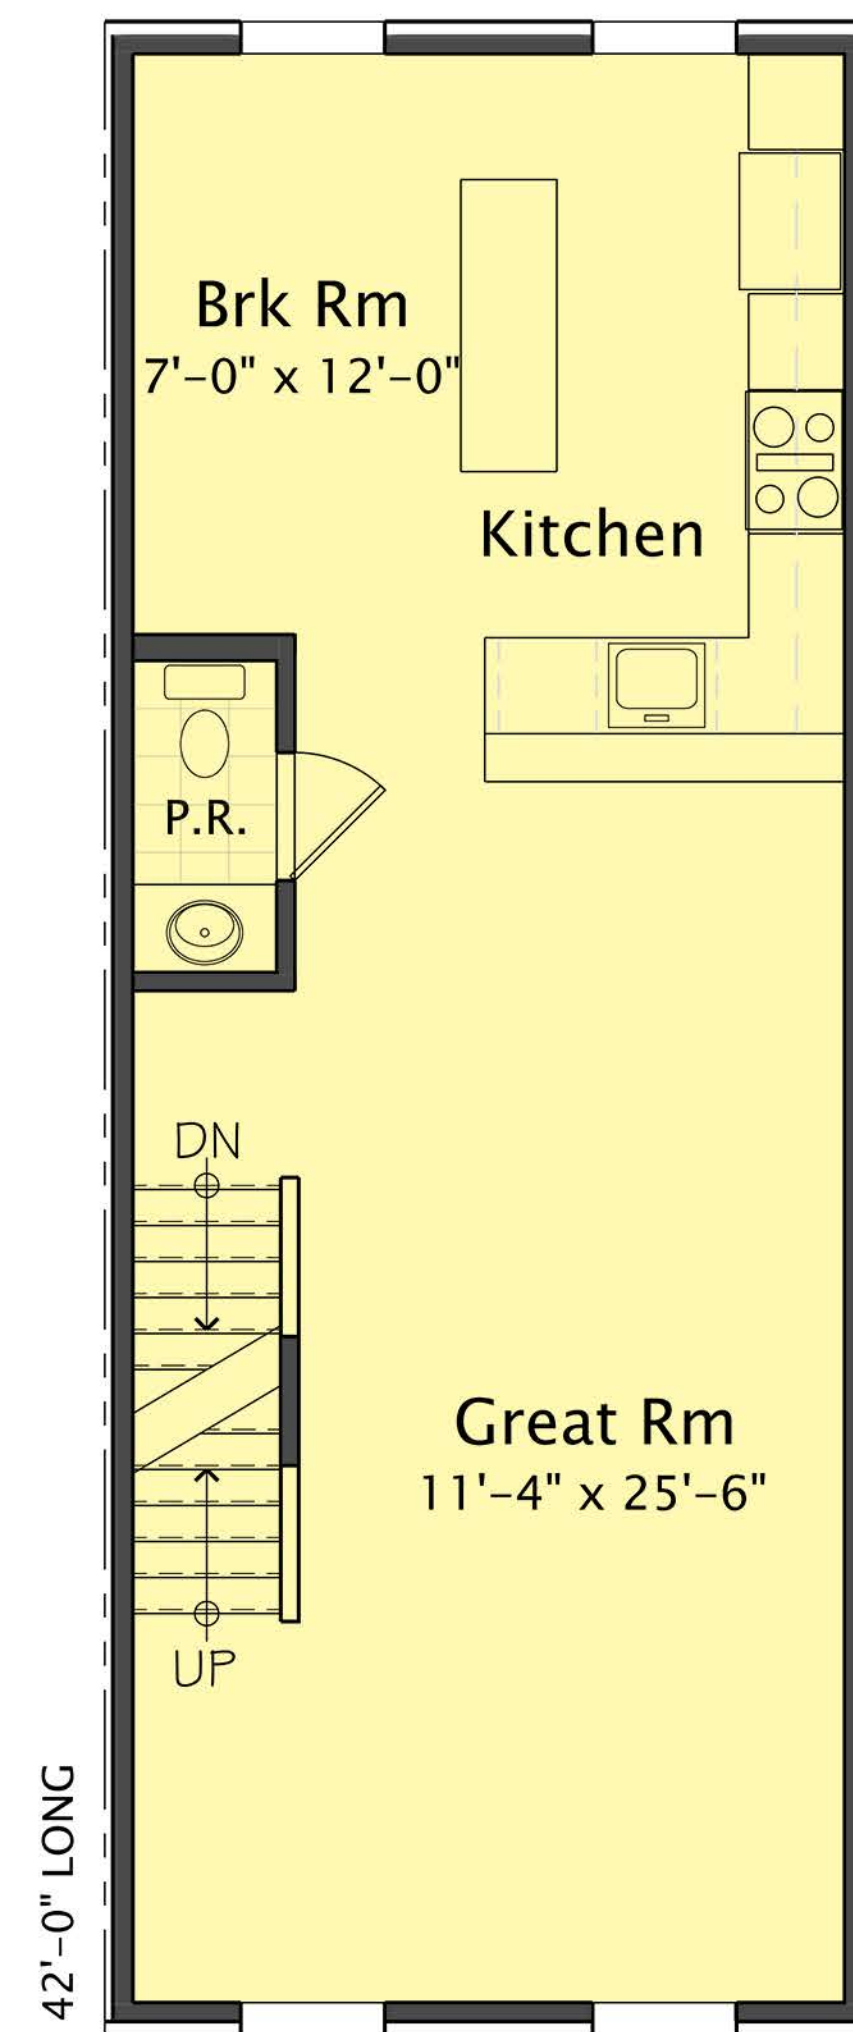

Second Level

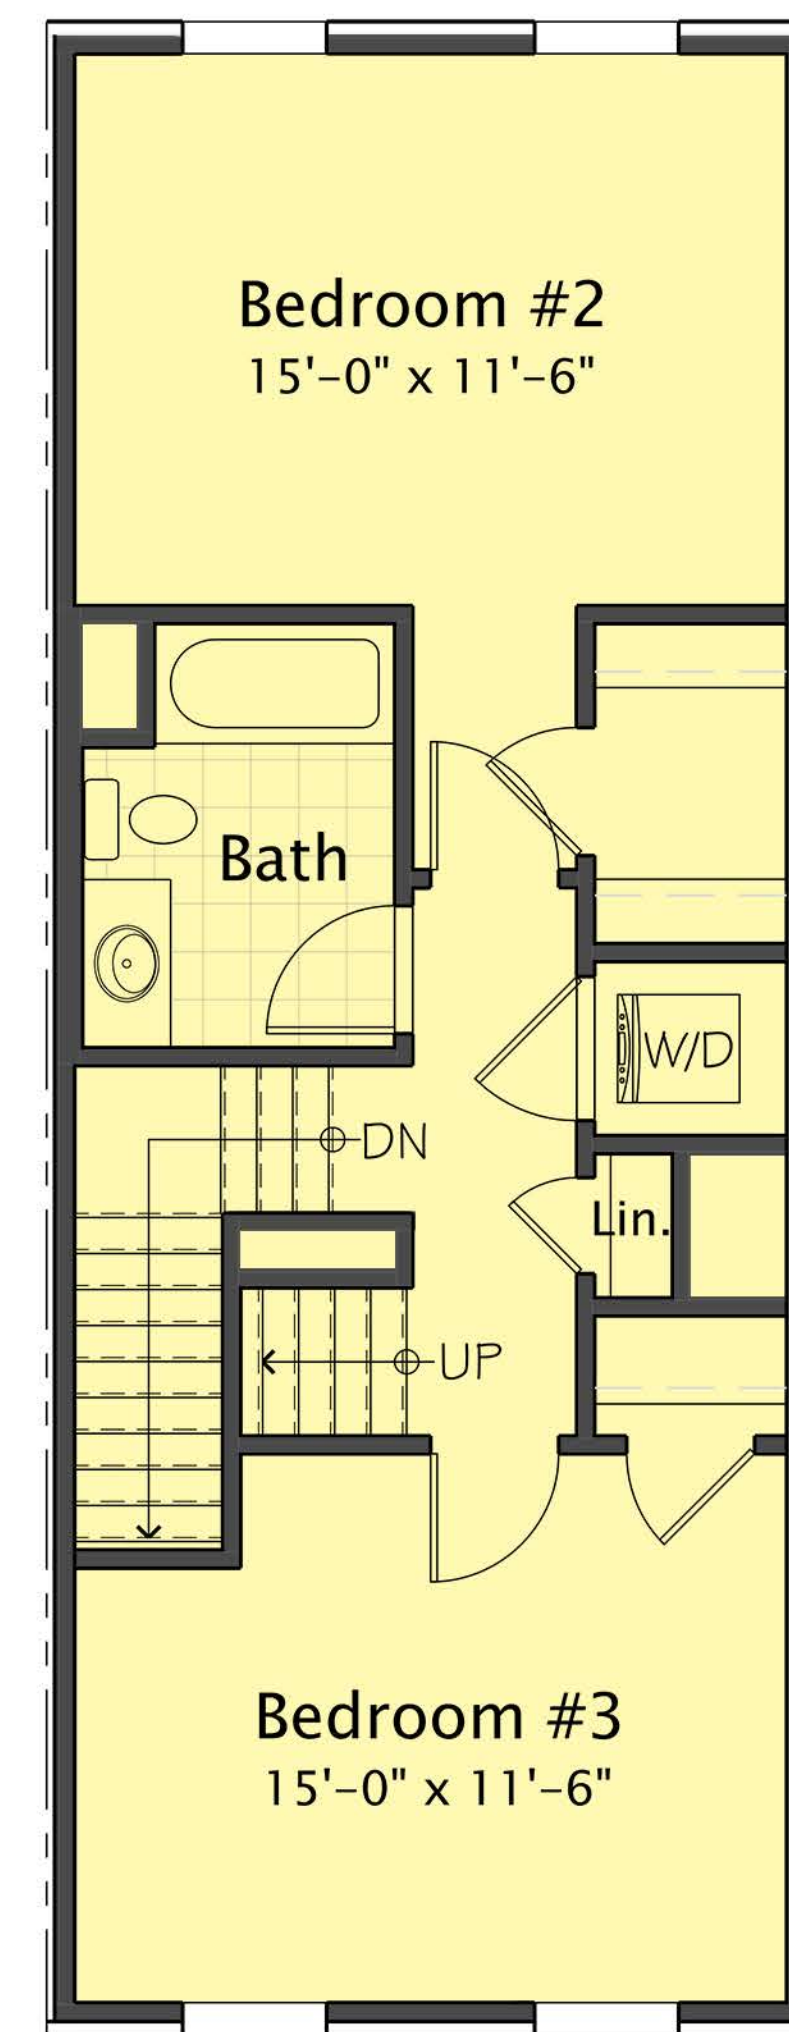


Third Level

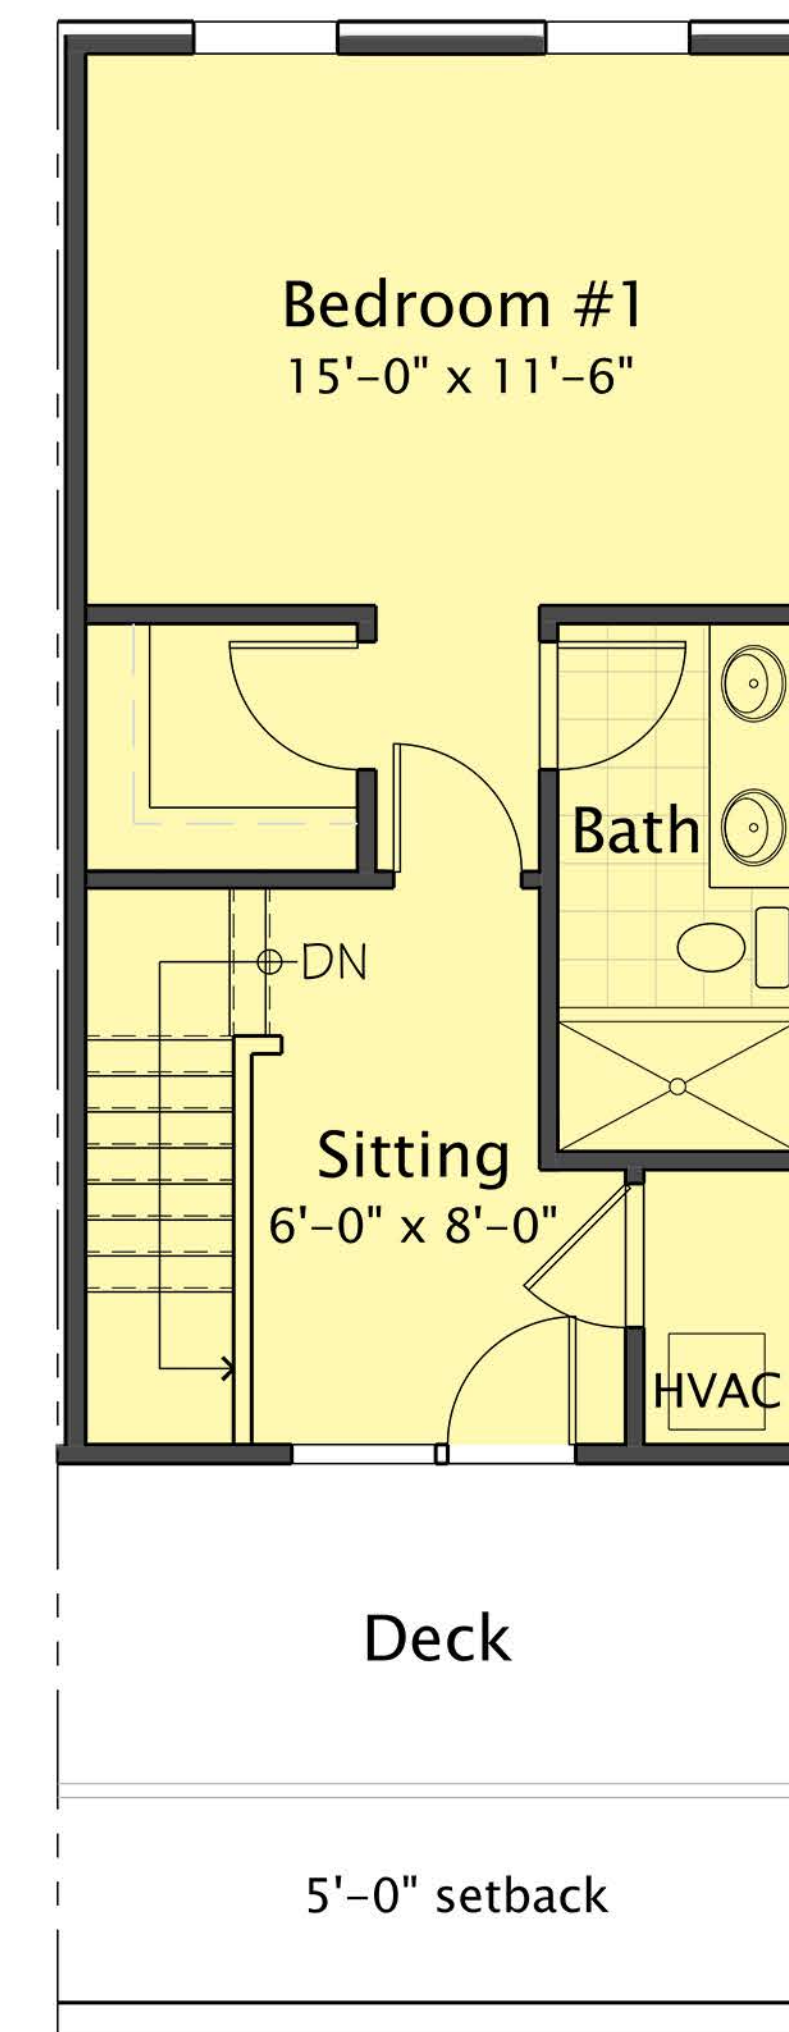


Fourth Level


16'-0" PROTOTYPE

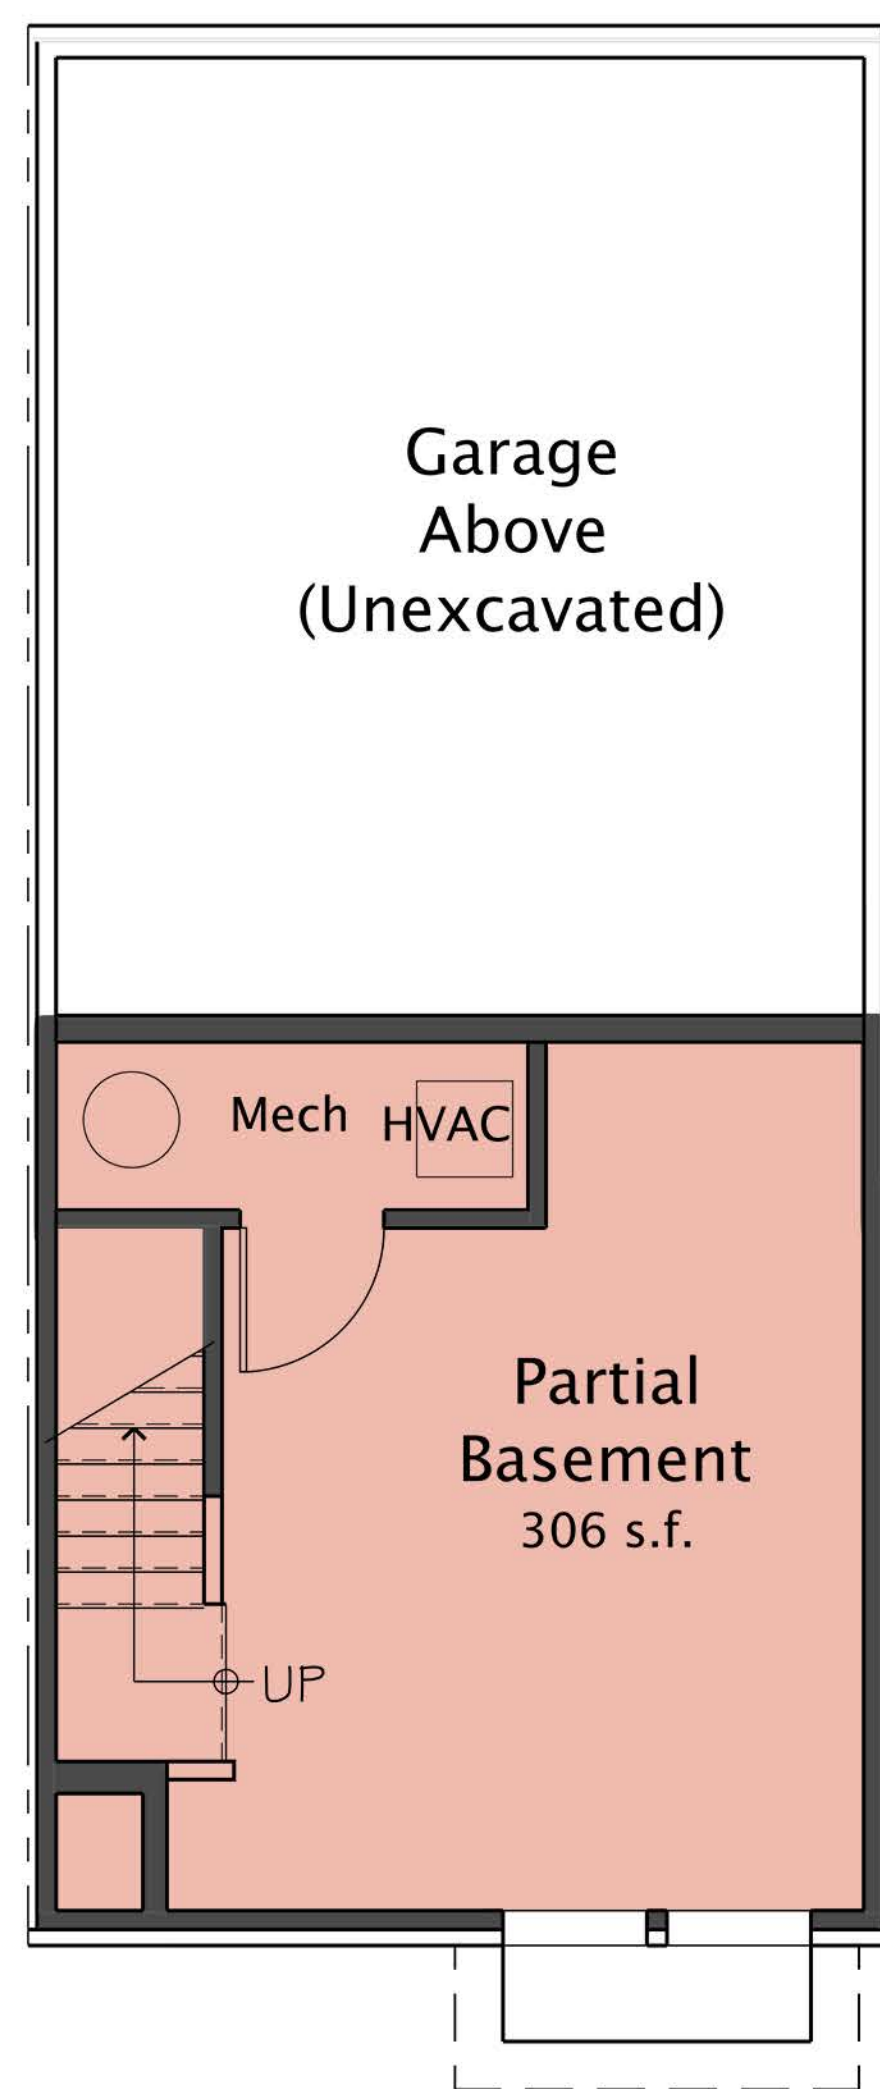


Basement Level

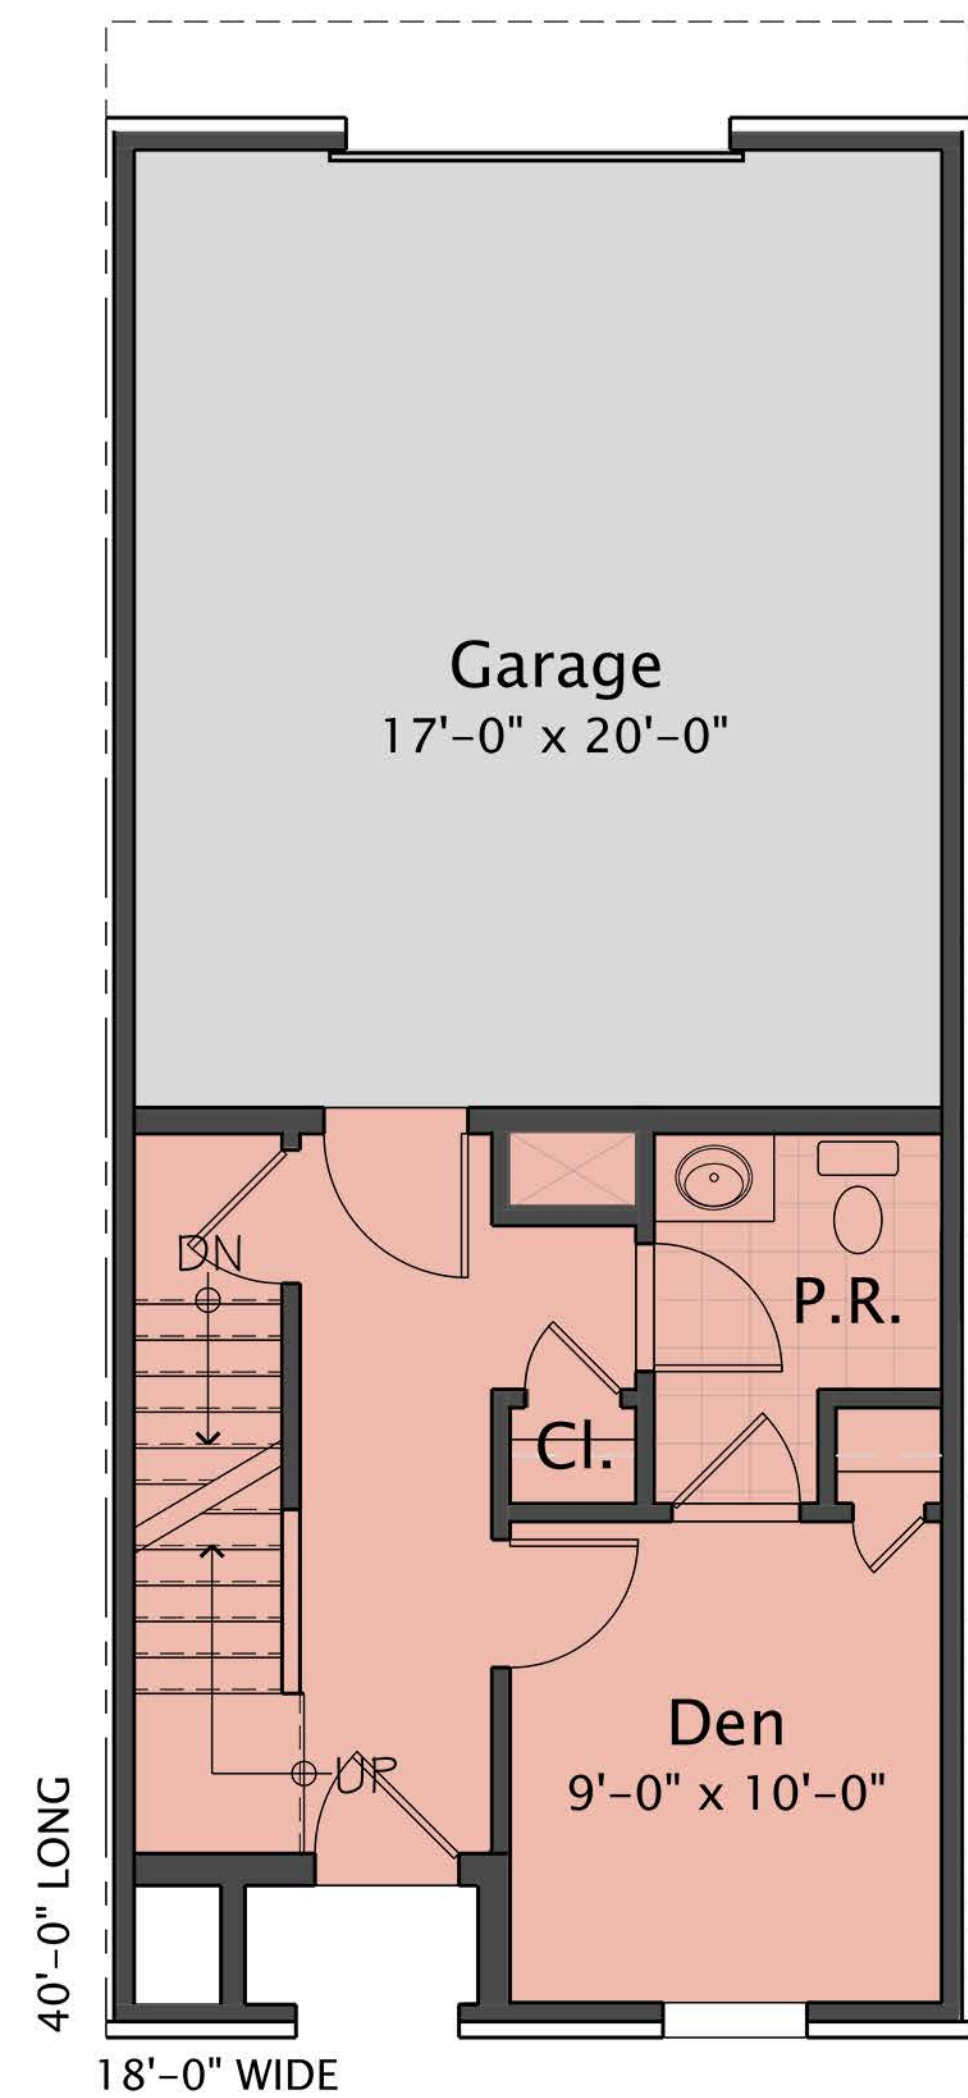


Ground Level

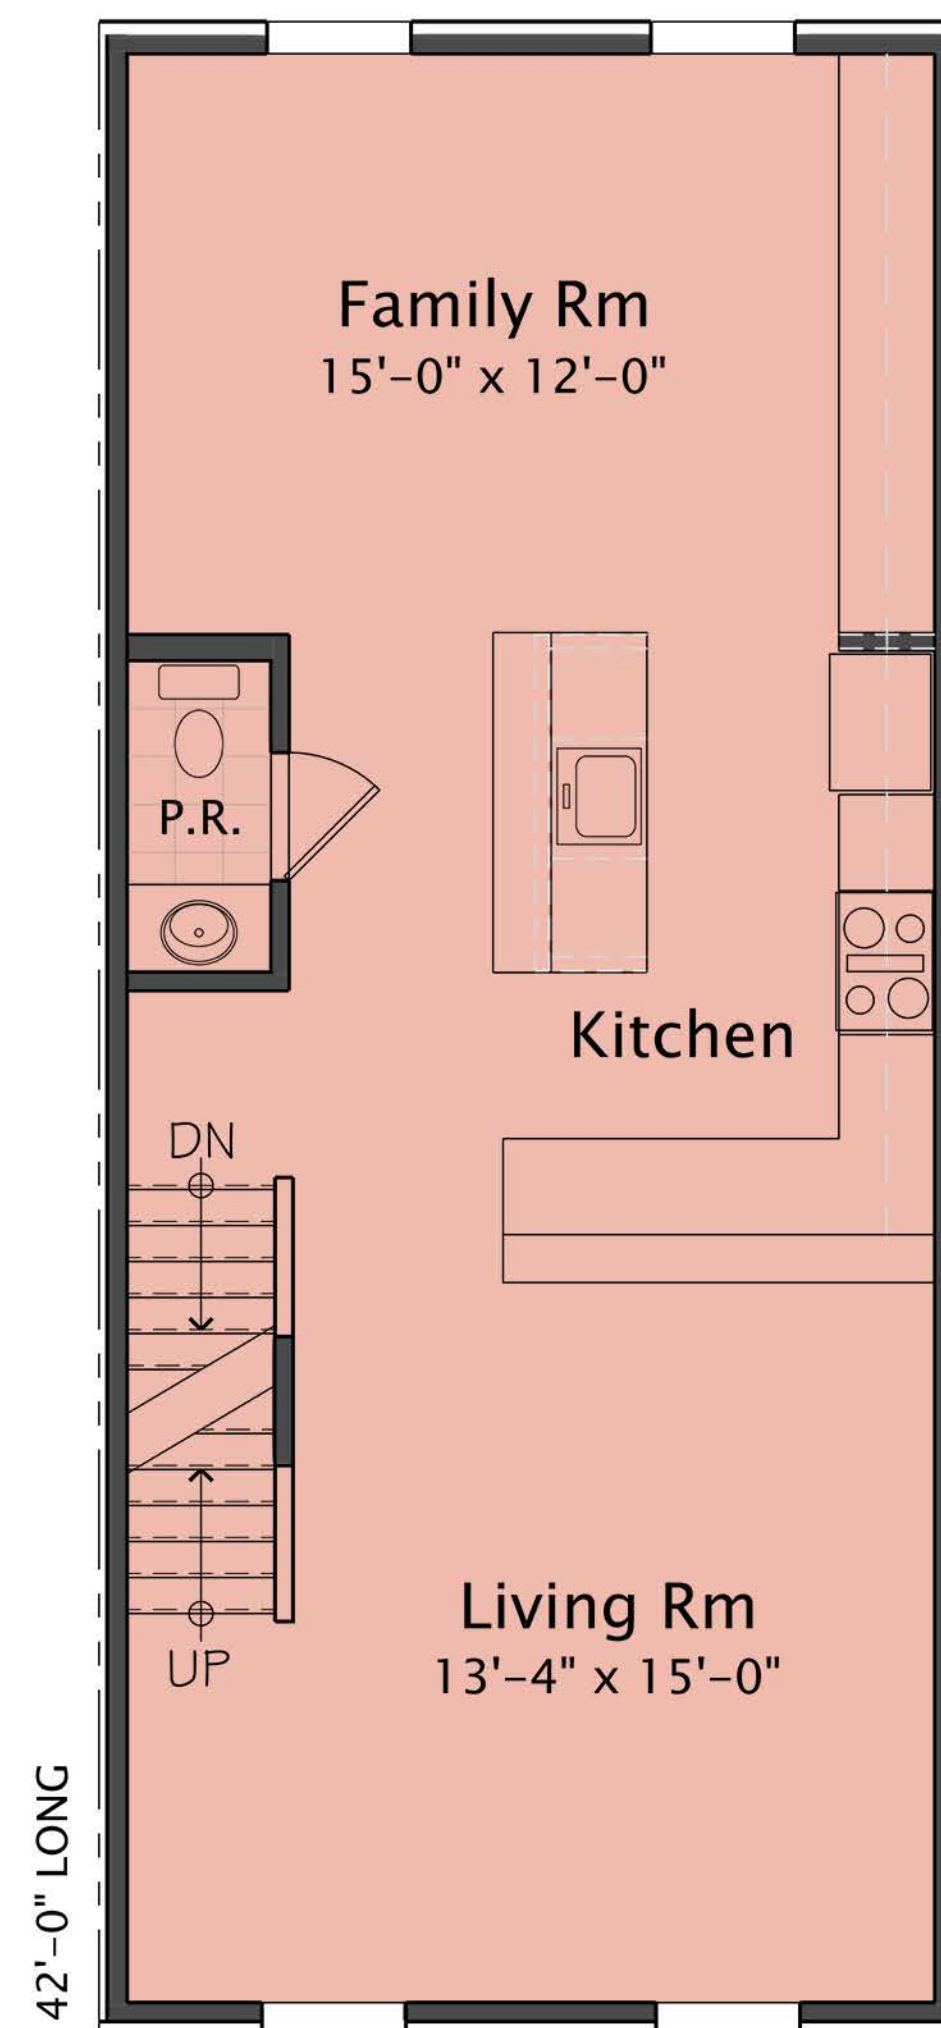

Second Level

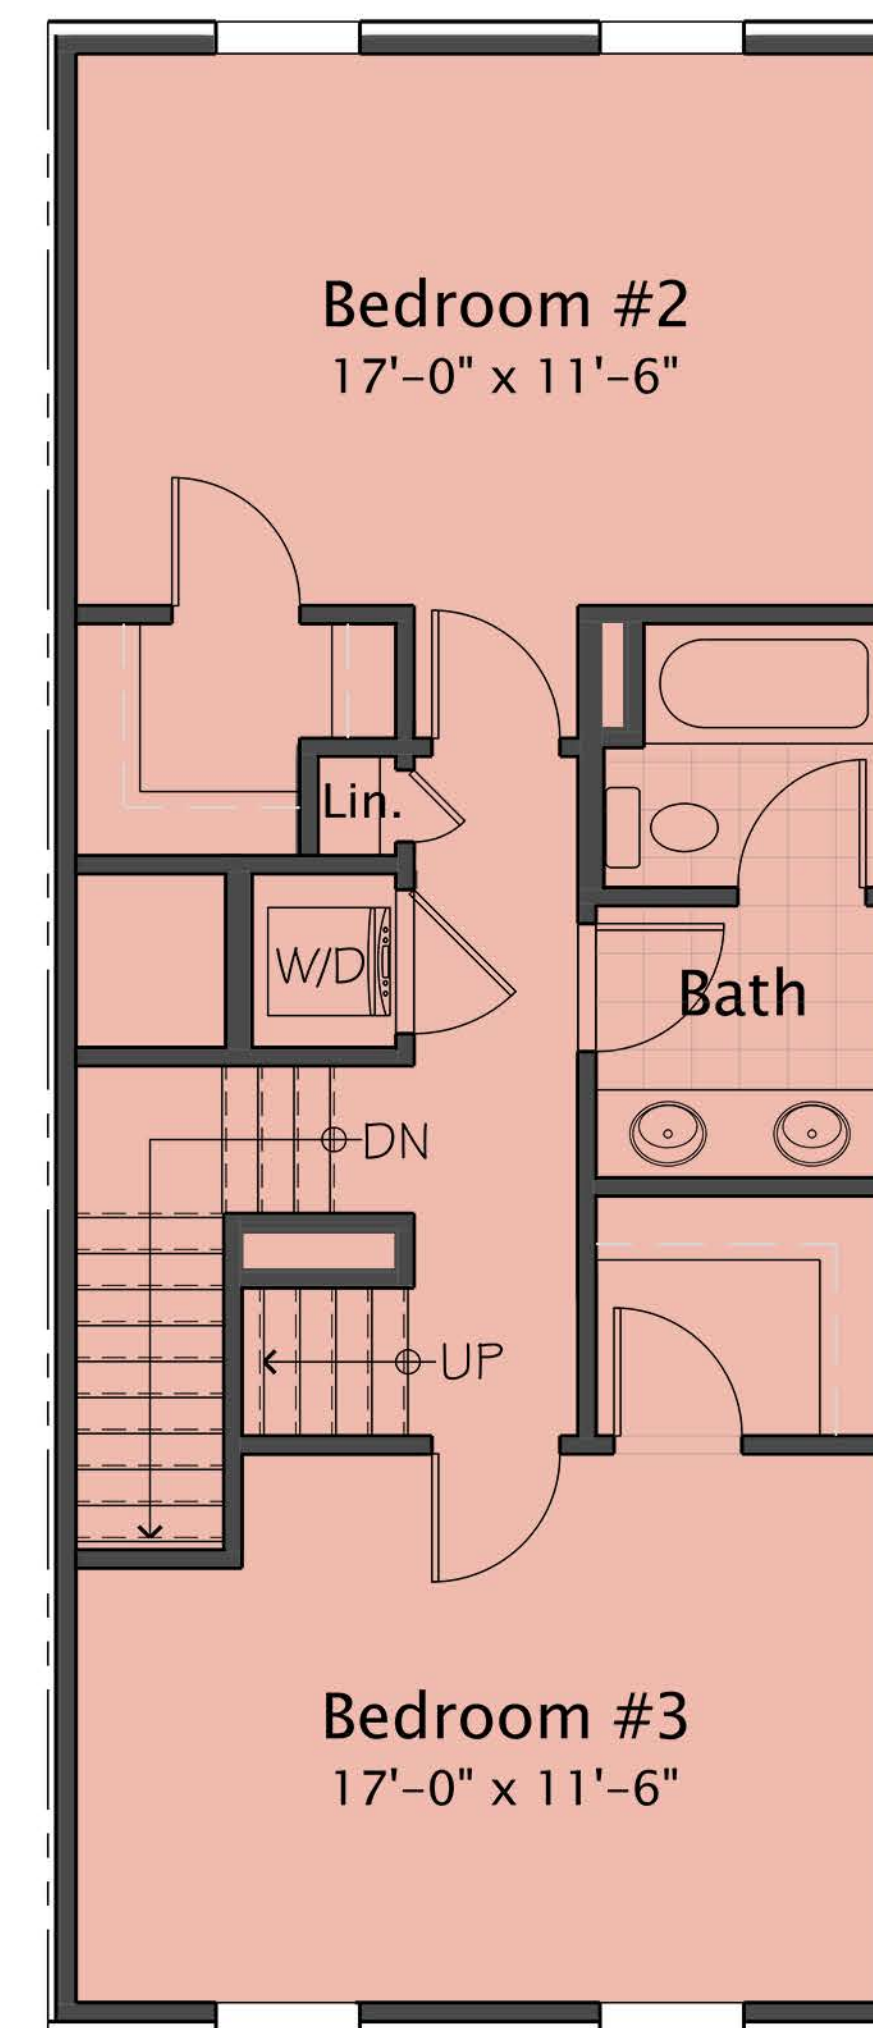


Third Level

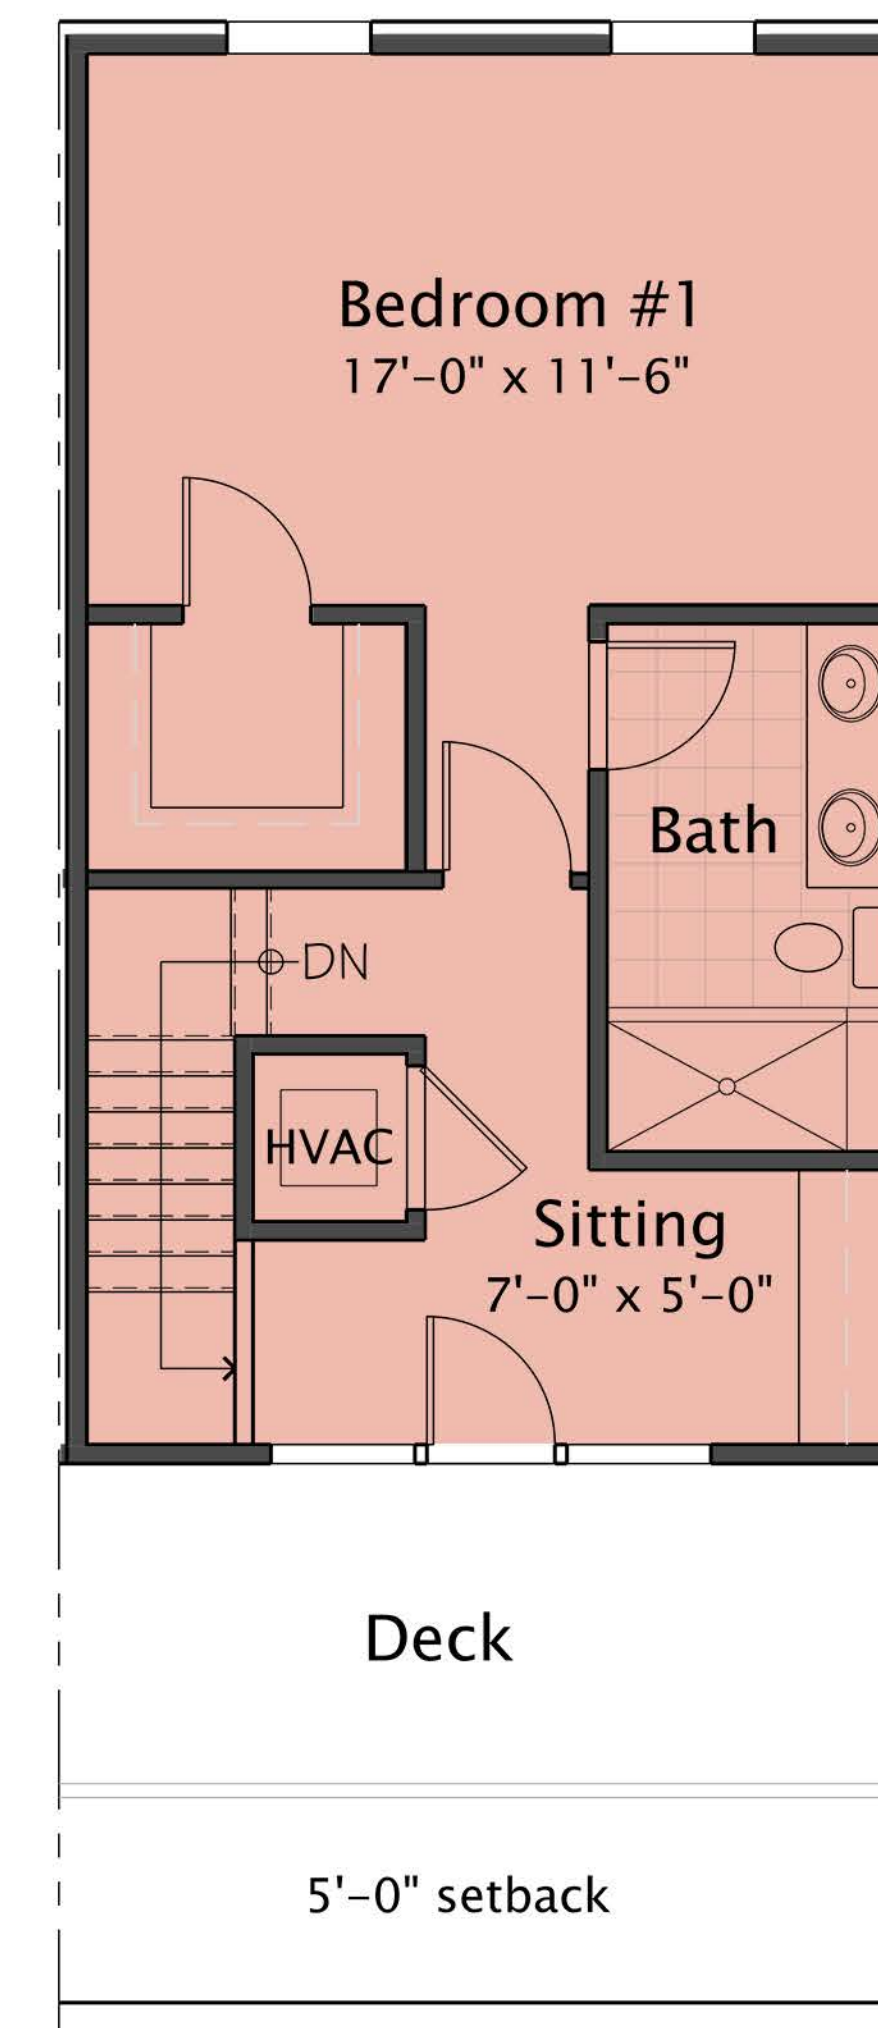

Fourth Level

18'-0" PROTOTYPE

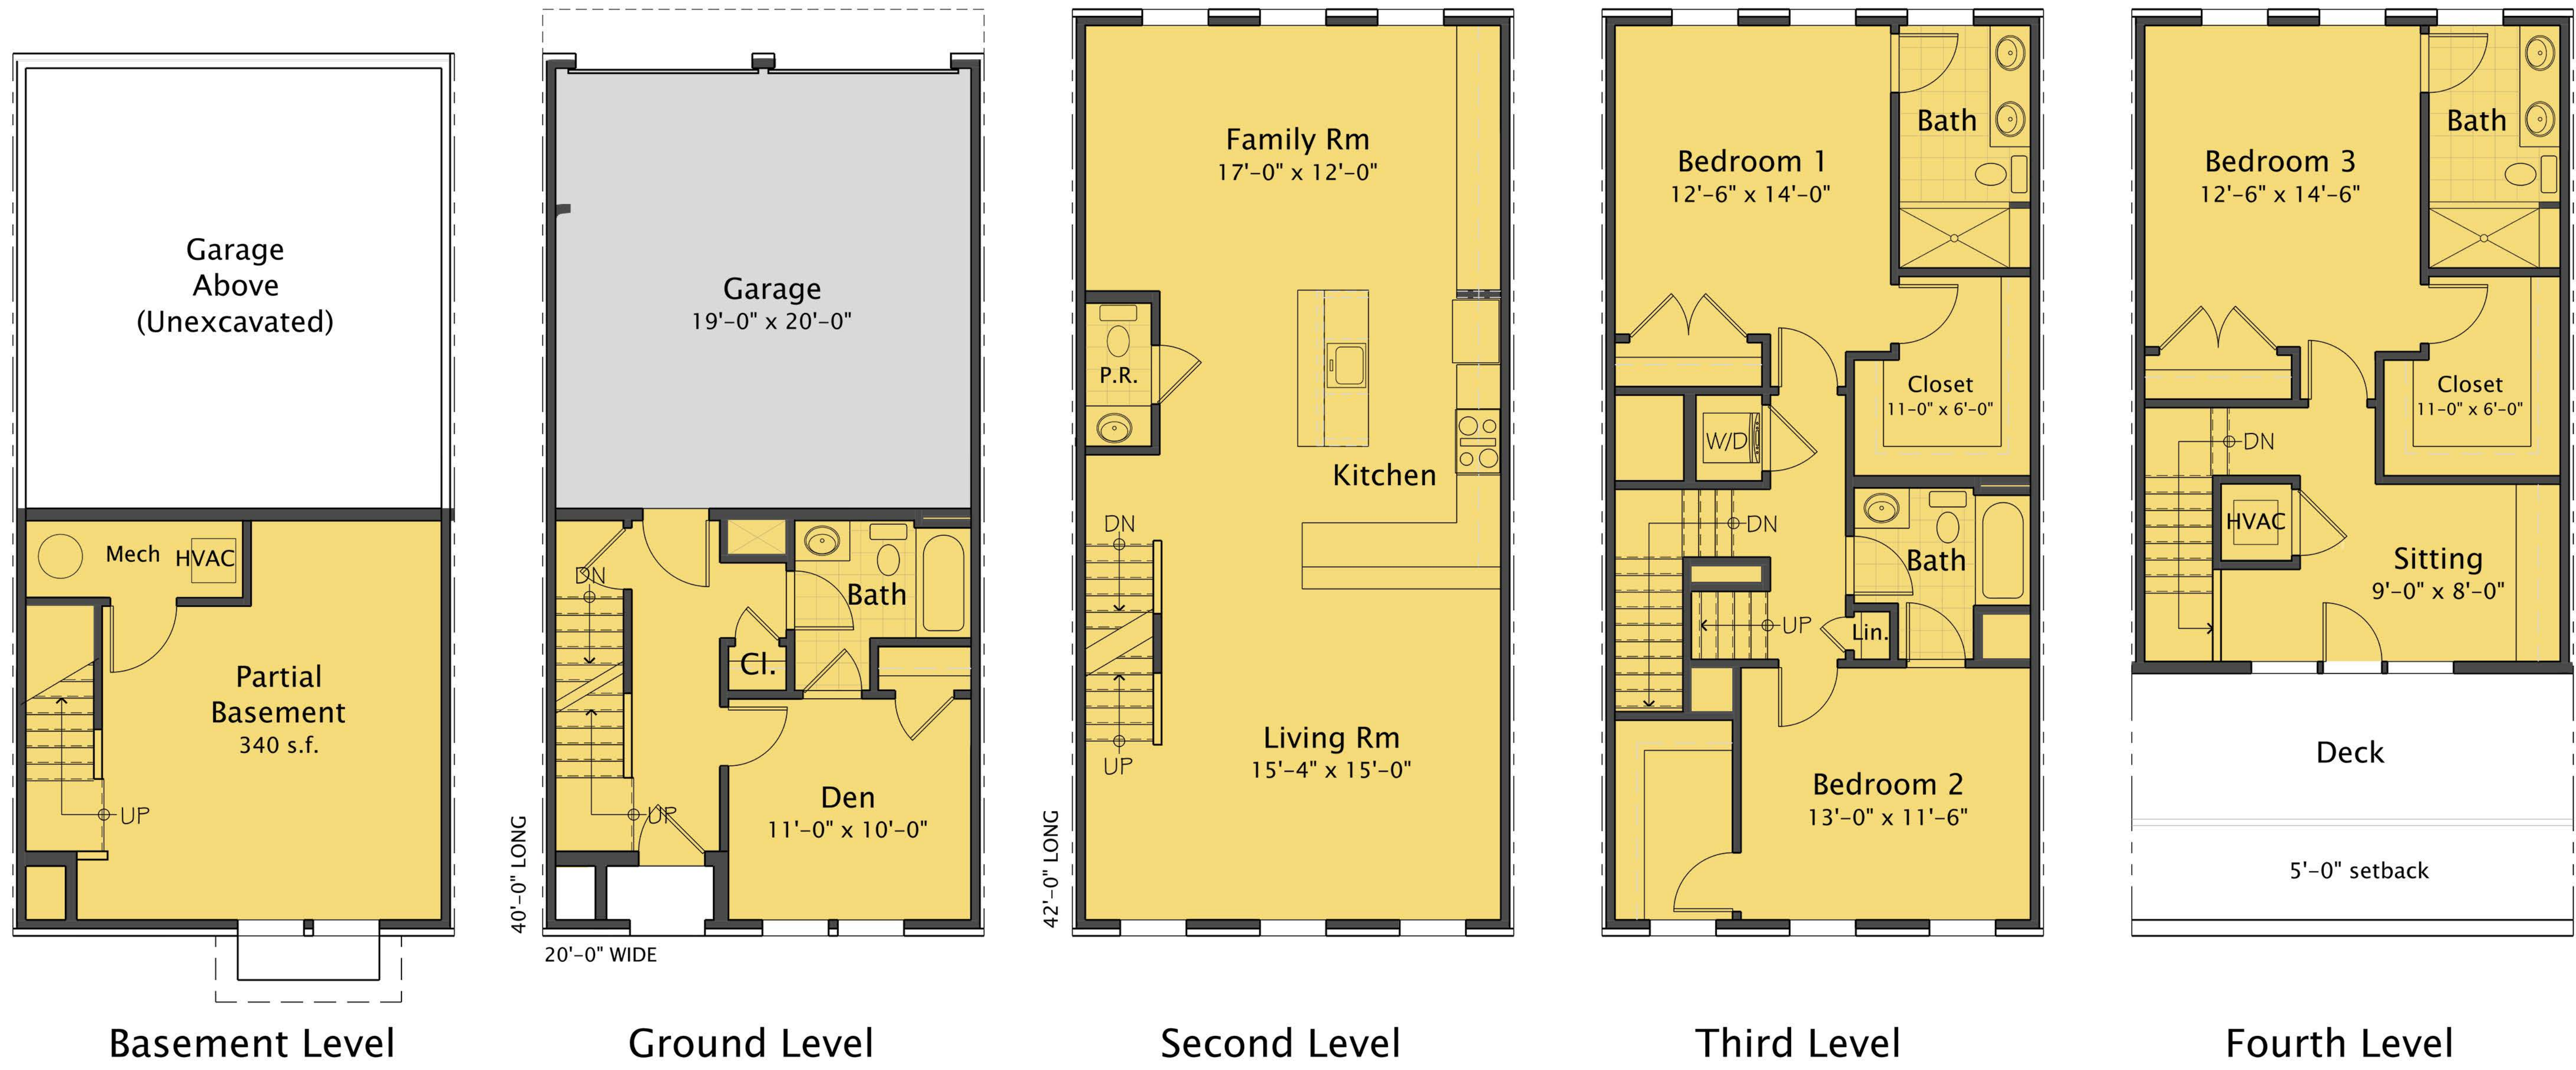

20'-0" PROTOTYPE
(OPTION A)



20'-0" PROTOTYPE
(OPTION B)