



REED STREET
50 FEET WIDE (12' - 26' - 12')
(LEGALLY OPEN ON CITY PLAN)

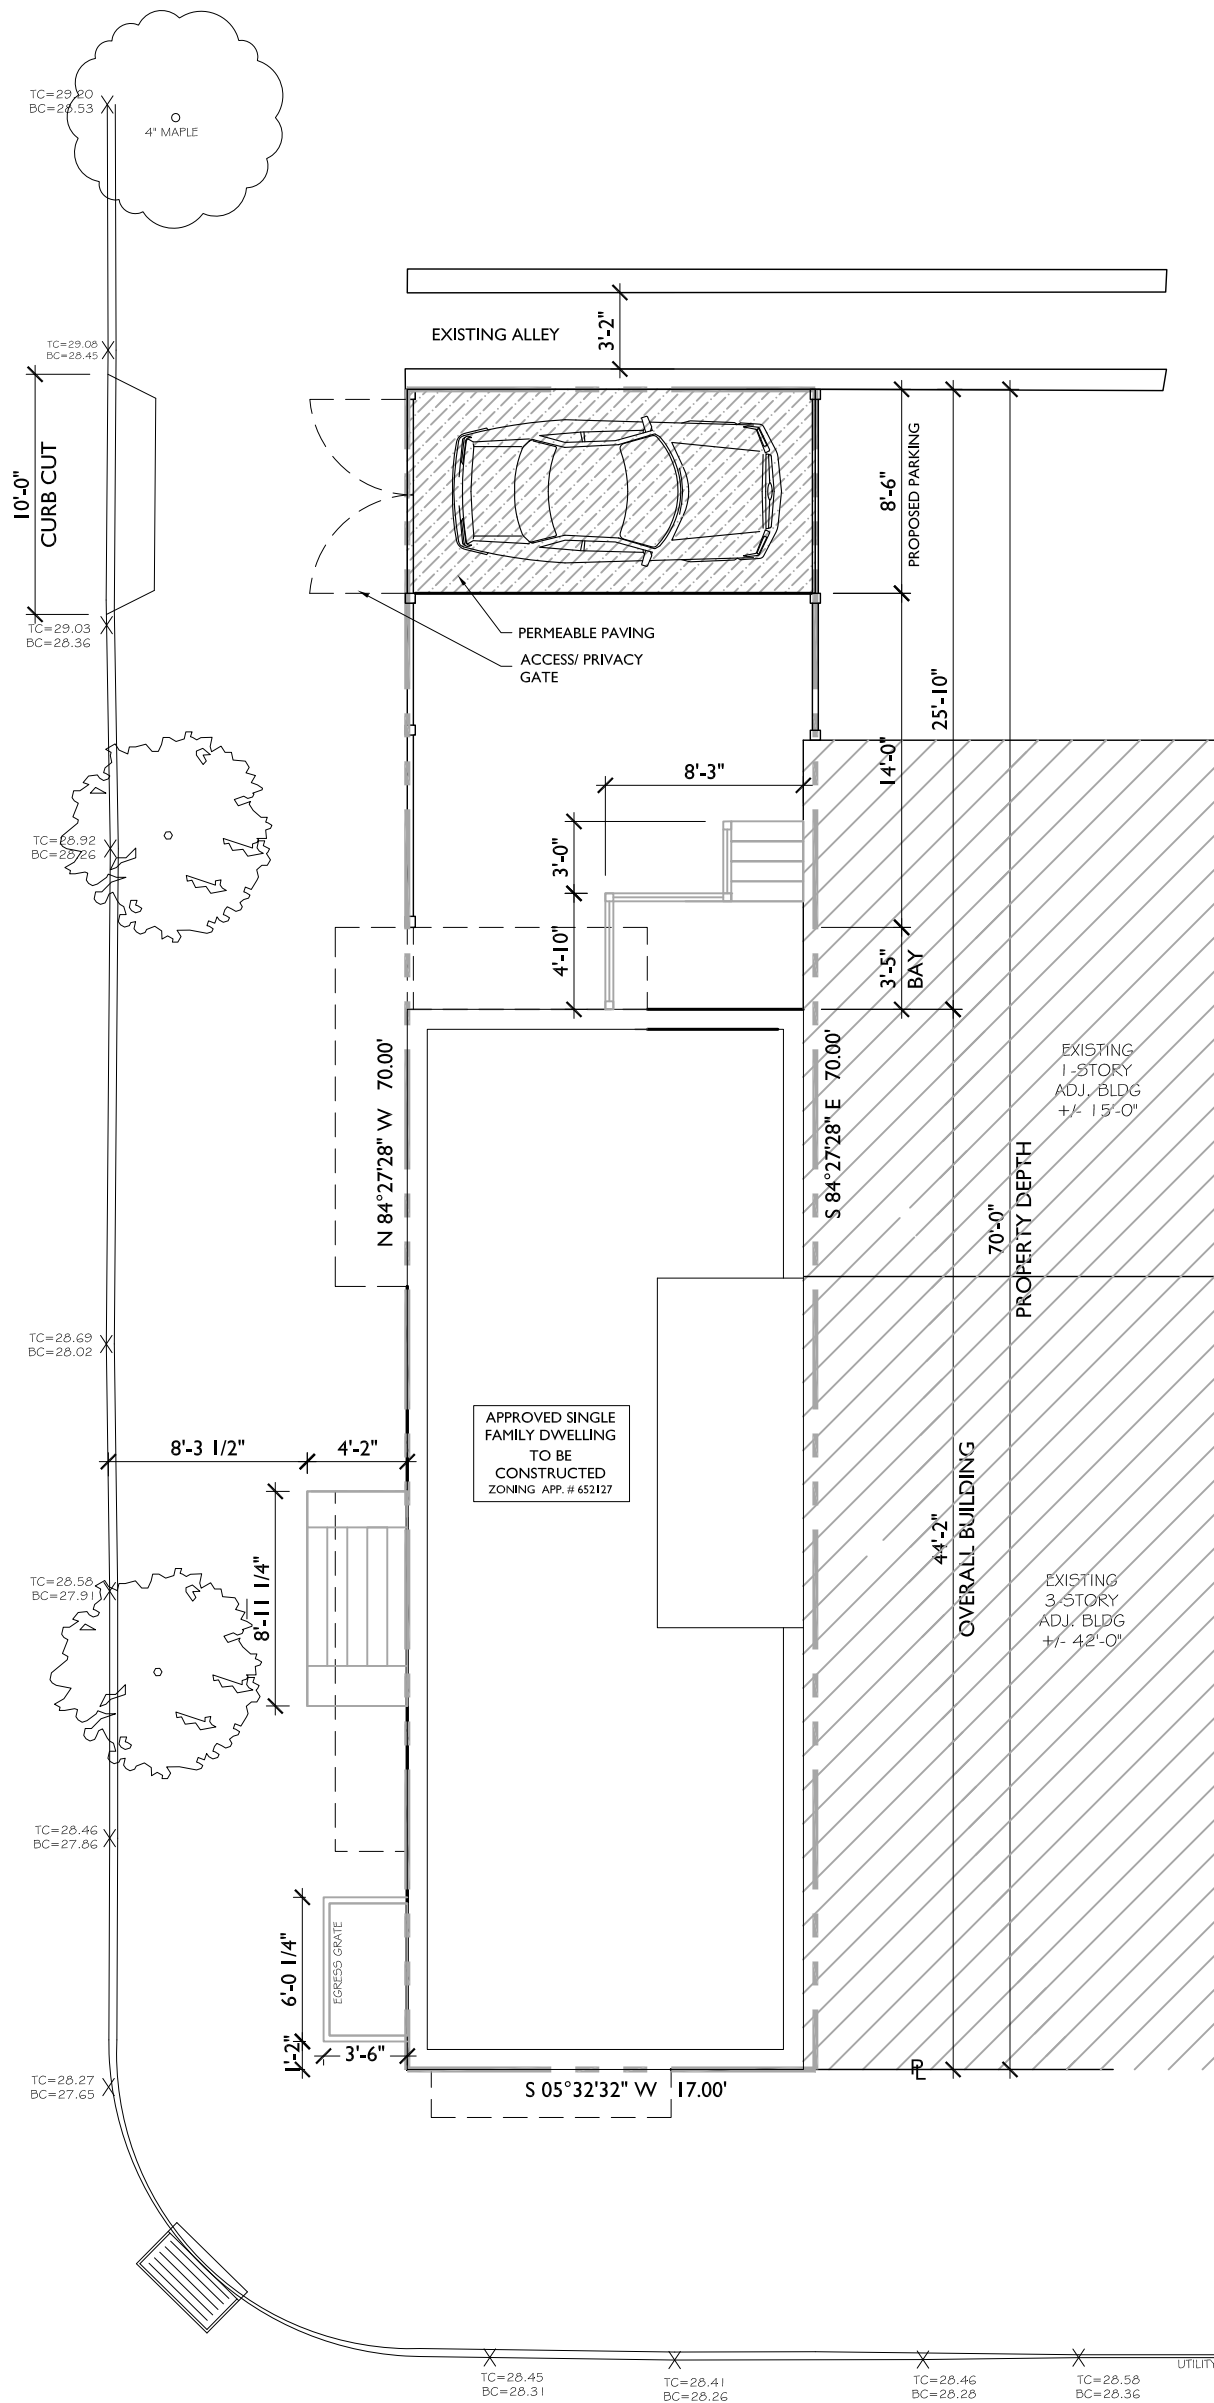

FOURTH STREET
50 FEET WIDE (12' - 26' - 12')
(LEGALLY OPEN ON CITY PLAN)

 <p>PHITOWN DESIGN PHILADELPHIA, PA 215.870.8913</p>	<p>OWNER: TIMOTHY LEDERER 1220 ROSSETT COURT AMBLER, PA 19002 215.514.7589 TIMOTHY_LEDERER@IPGROUP.INFO</p>	<p>1346 S. 4TH STREET PHILADELPHIA, PA 19147</p>
	<p>ARCHITECT: LINDA MONTANILE-SMITH PHITOWN DESIGN 114 BREEZY HOLLOW DRIVE CHALFONT, PA 18914 215.870.8913 LINDA.PHITOWNDESIGN@GMAIL.COM</p>	<p>ZONING - PARKING PROPOSAL</p>

Issue/Revision	Issue Date: 07.22.2016
△	Drawn By: L-MS
△	Project ID: 15.05
△	Drawing No.:
△	

Z1